


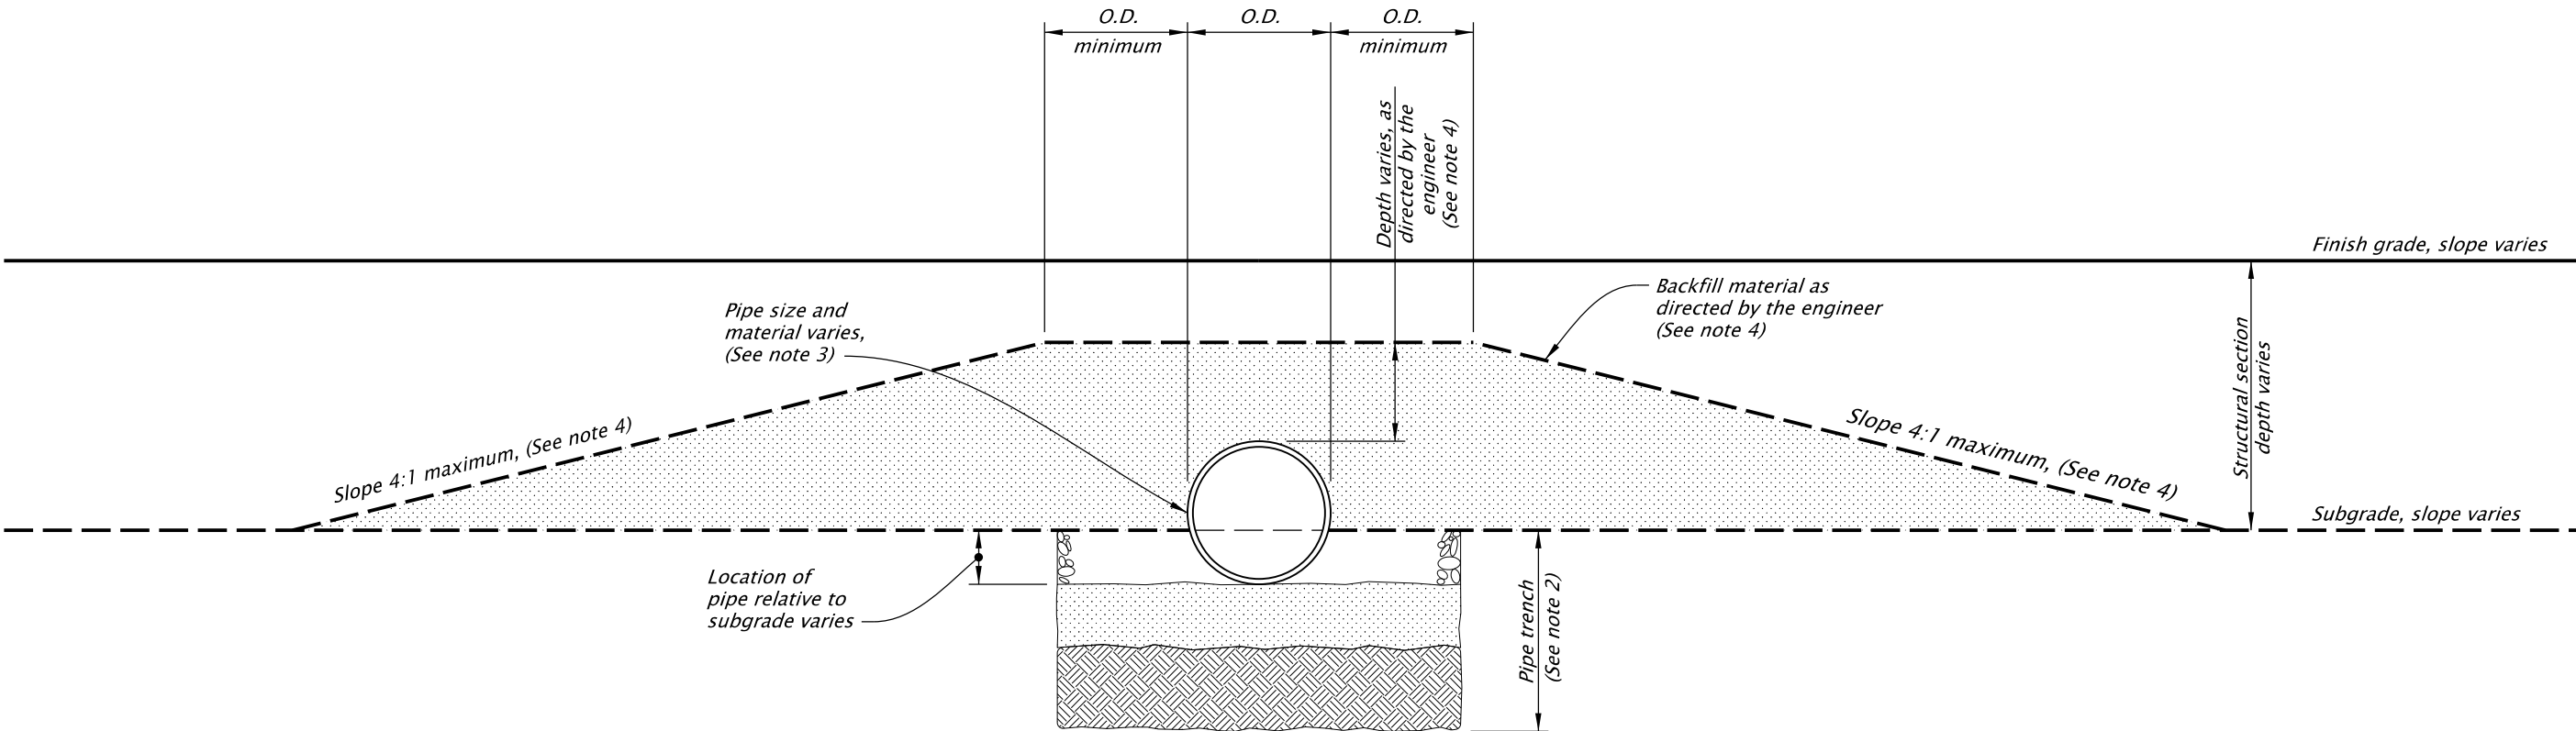

- NOTES TO DESIGNER:**
- 1. Site conditions normally require a specific design.
 - 2. Include appropriate references to standard drawing(s) for pipe trench details.
 - 3. Specify pipe data (size, material, etc.).
 - 4. Specify backfill (material, depth, slopes, etc.).

<i>The selection and use of this detail, while designed in accordance with generally accepted engineering principles and practices, is the sole responsibility of the user and should not be used without first consulting a Registered Professional Engineer.</i>	OREGON DEPARTMENT OF TRANSPORTATION	
	 ENGINEERING AND TECHNICAL SERVICES BRANCH	
	TEMPORARY PIPE PROTECTION	DETAIL NO. DET1390