
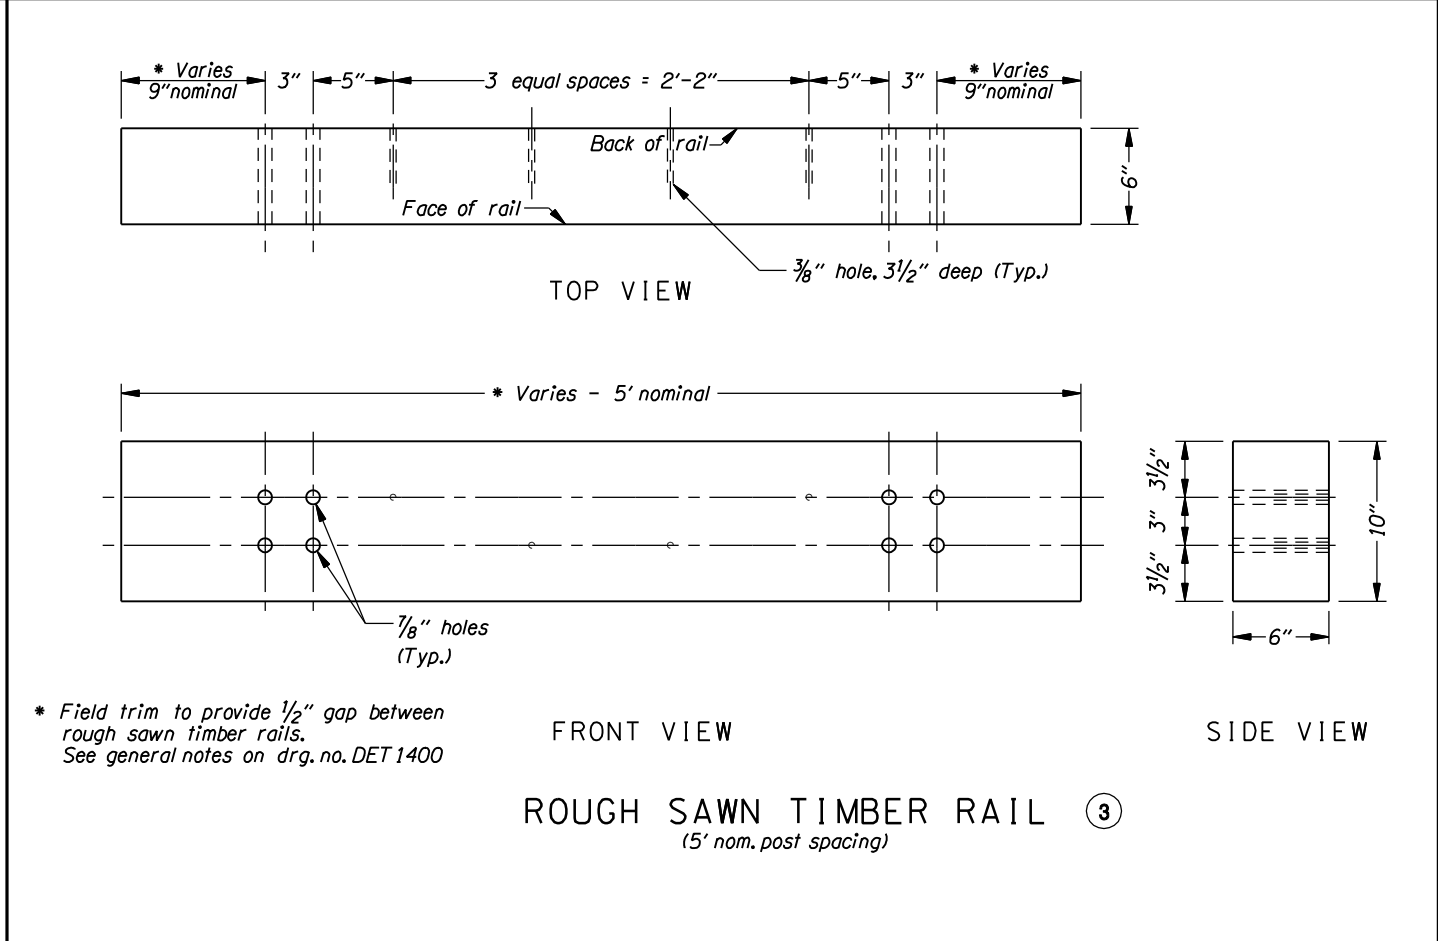
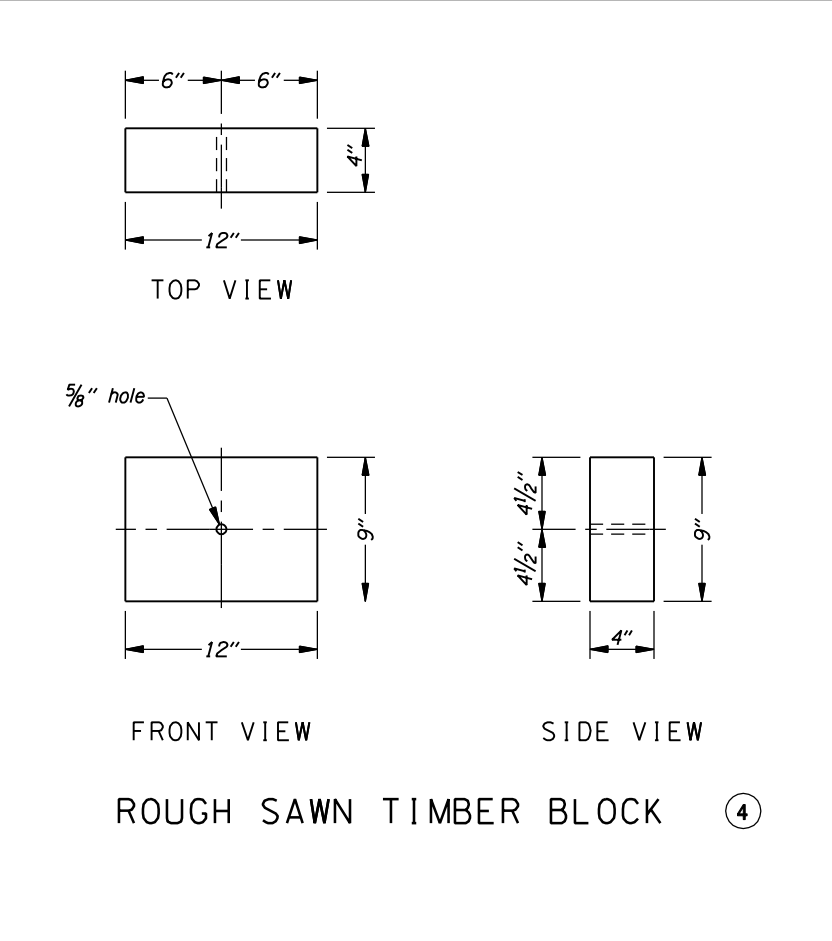
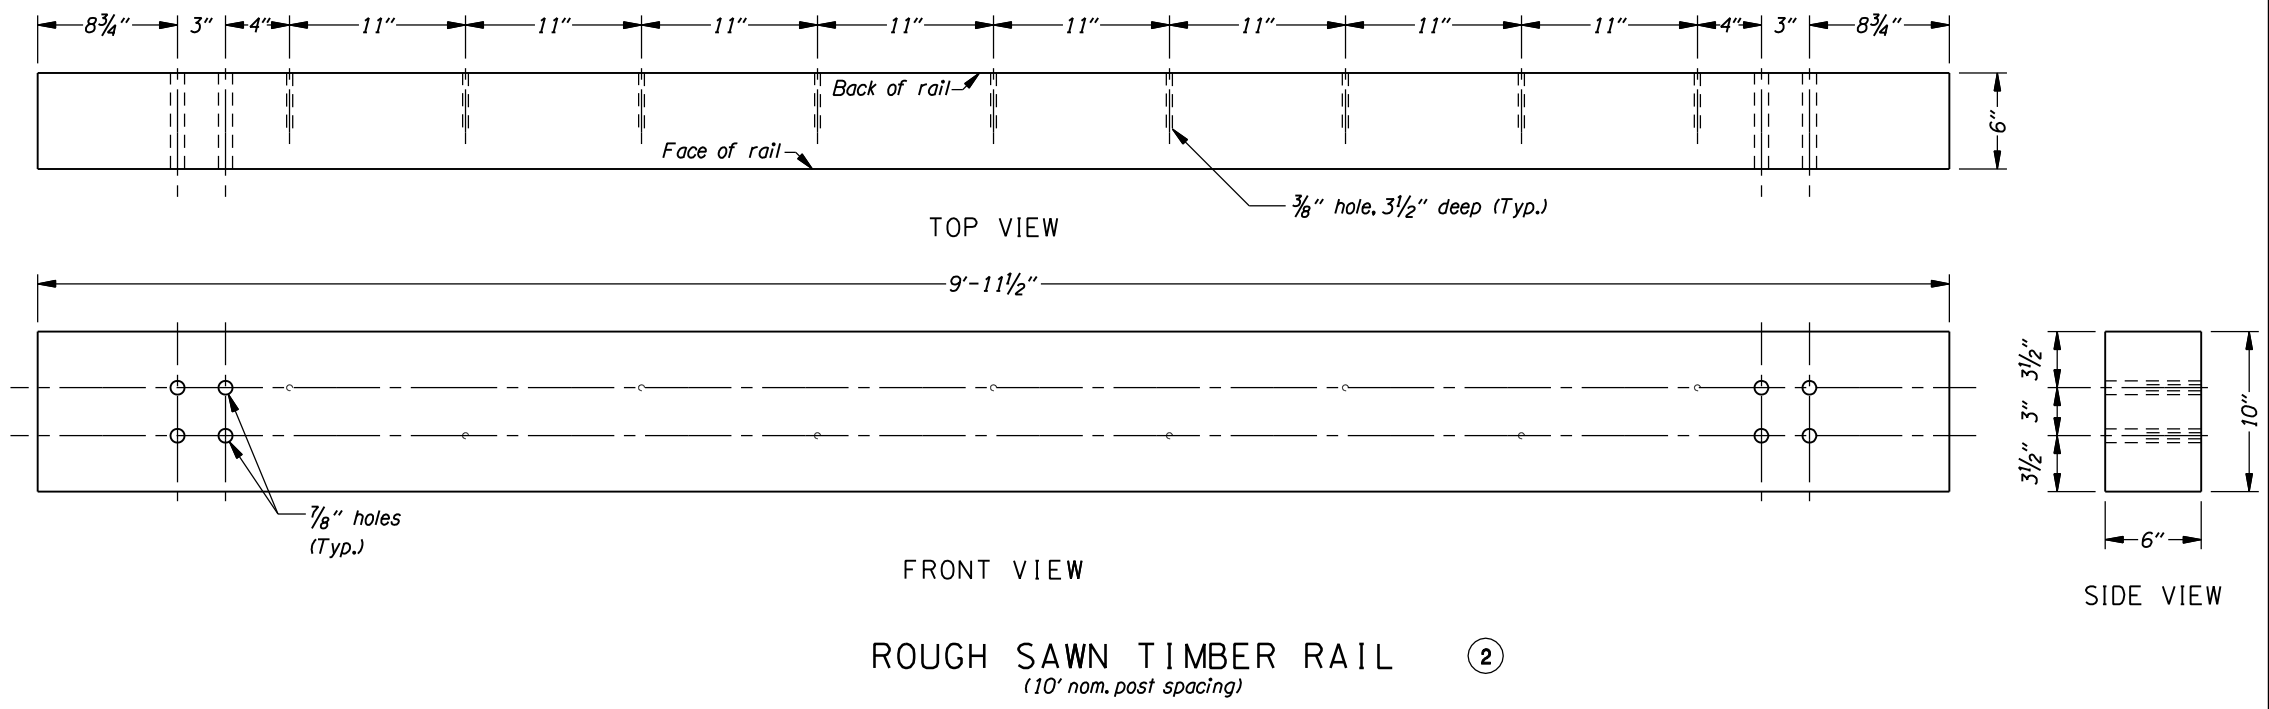


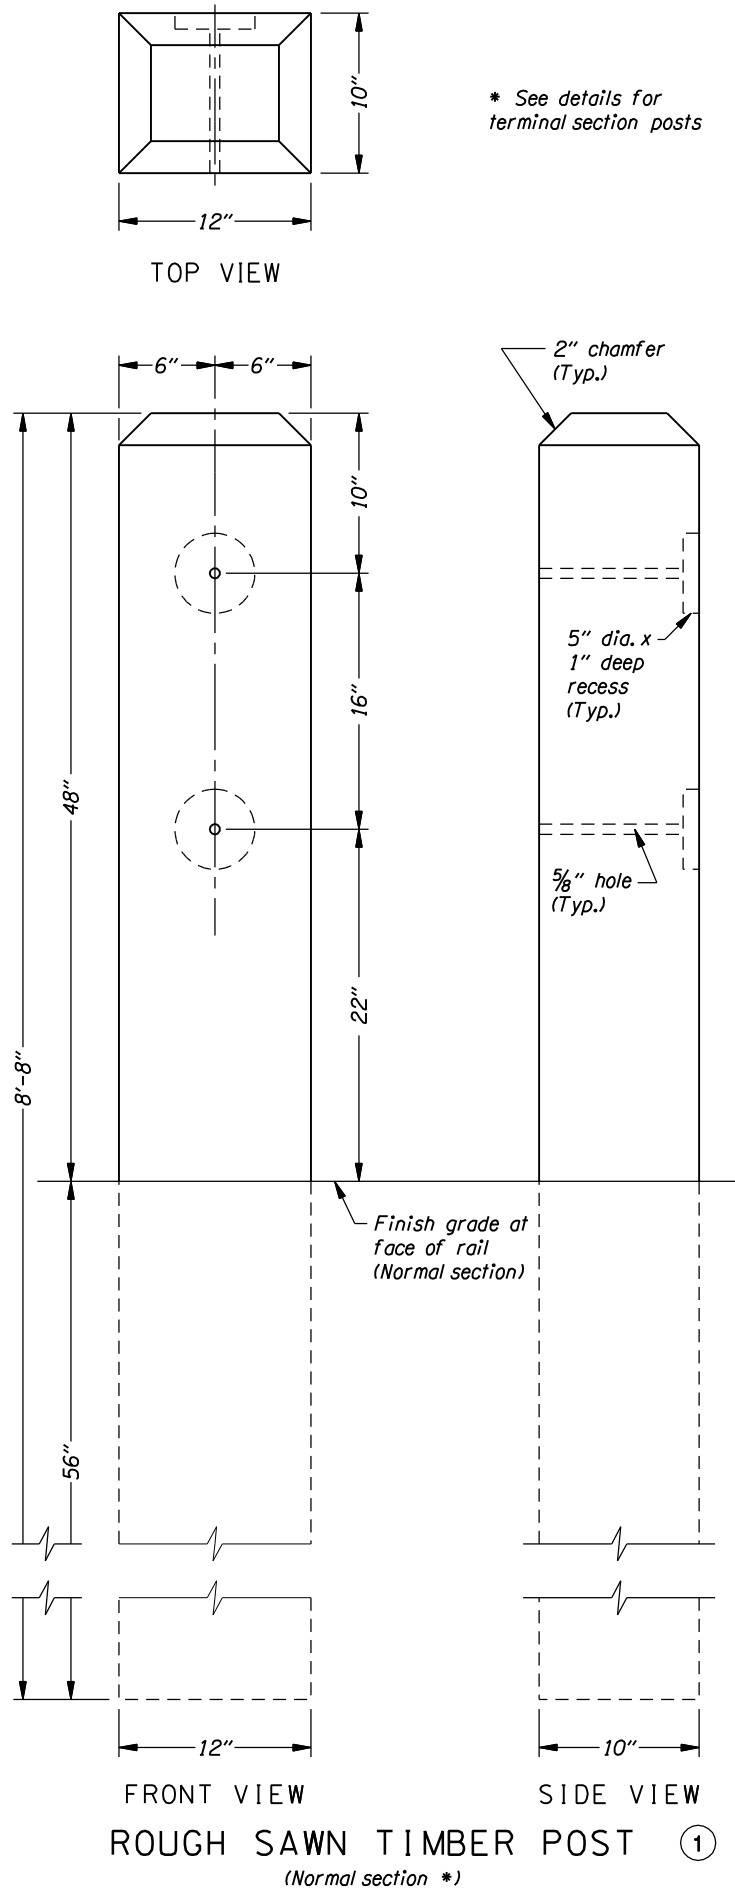

GENERAL NOTES FOR ALL DETAILS:

1. See general notes for all details on drg. no. DET 1400.

The selection and use of this detail, while designed in accordance with generally accepted engineering principles and practices, is the sole responsibility of the user and should not be used without consulting a Registered Professional Engineer.

OREGON DEPARTMENT OF TRANSPORTATION TECHNICAL SERVICES DETAILS	
STEEL BACKED TIMBER GUARDRAIL ROUGH SAWN TIMBER COMPONENTS	DETAIL NO. DET1401