

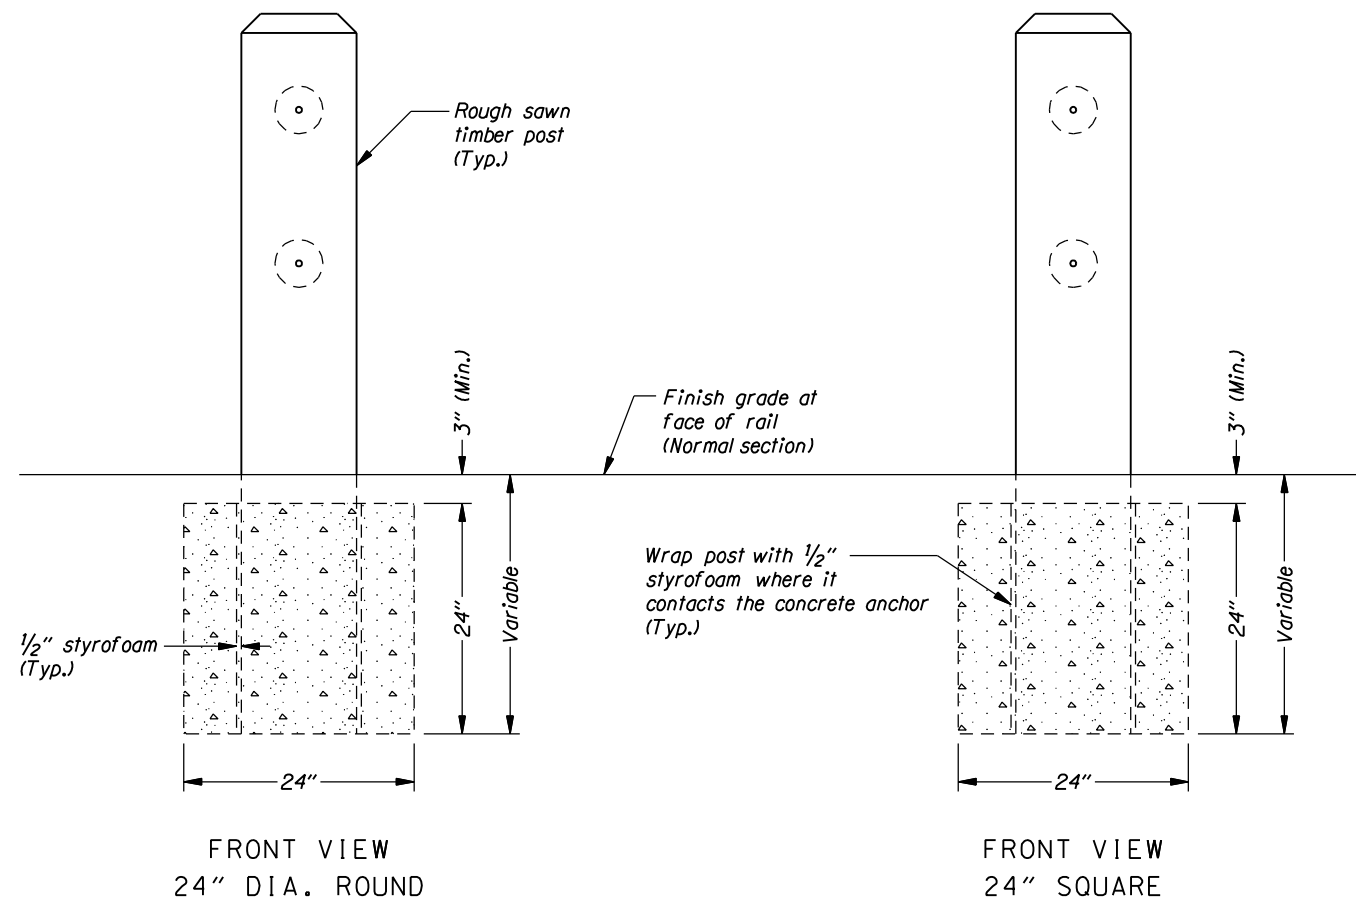
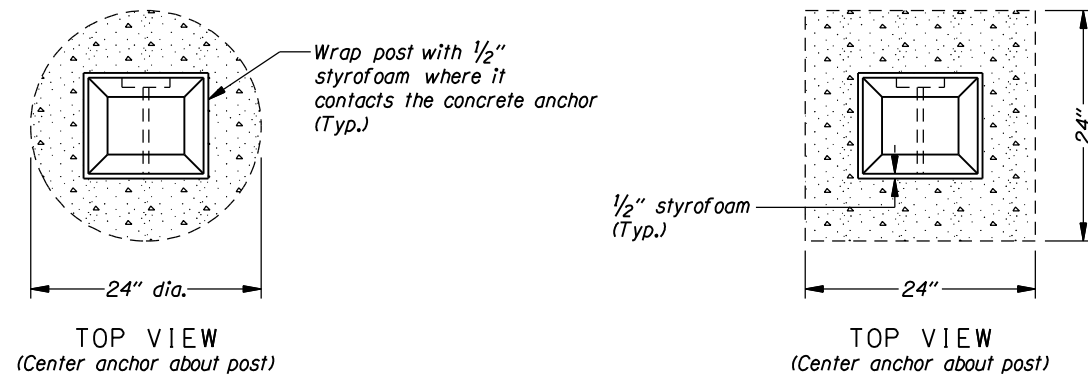


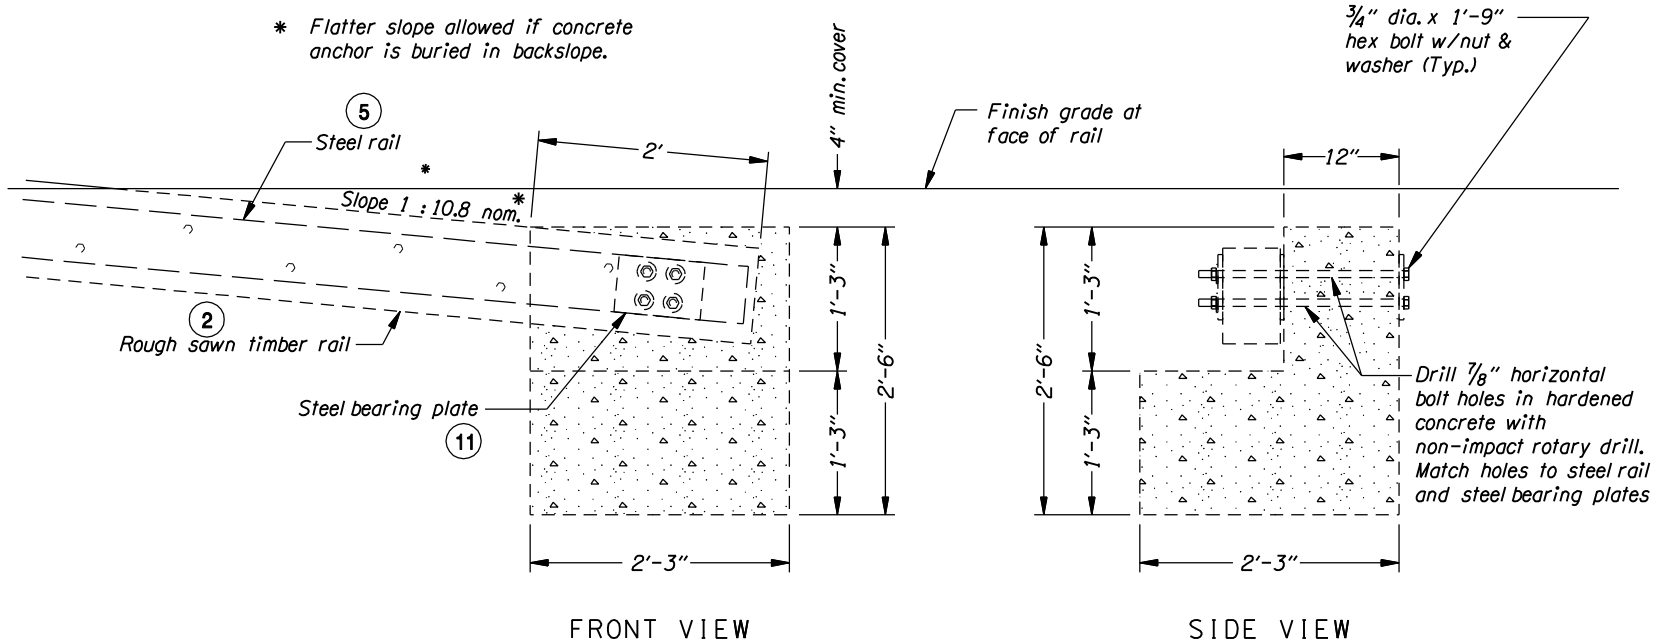

CONCRETE ANCHORS
FOR SHORT GUARDRAIL POST
(Reduced size acceptable in solid rock)

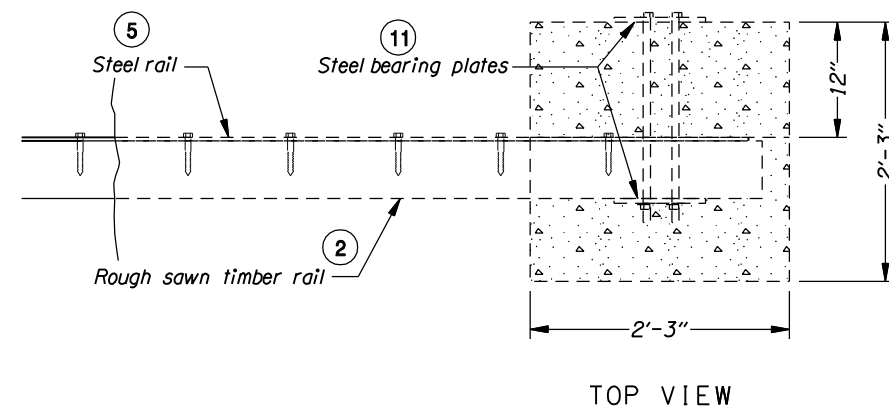

CONCRETE ANCHOR

GENERAL NOTES FOR ALL DETAILS:

- See general notes for all details on drg.no.DET1400.

The selection and use of this detail, while designed in accordance with generally accepted engineering principles and practices, is the sole responsibility of the user and should not be used without consulting a Registered Professional Engineer.

OREGON DEPARTMENT OF TRANSPORTATION
TECHNICAL SERVICES
DETAILS

STEEL BACKED TIMBER GUARDRAIL
CONCRETE ANCHORS

DETAIL NO.
DET1405