
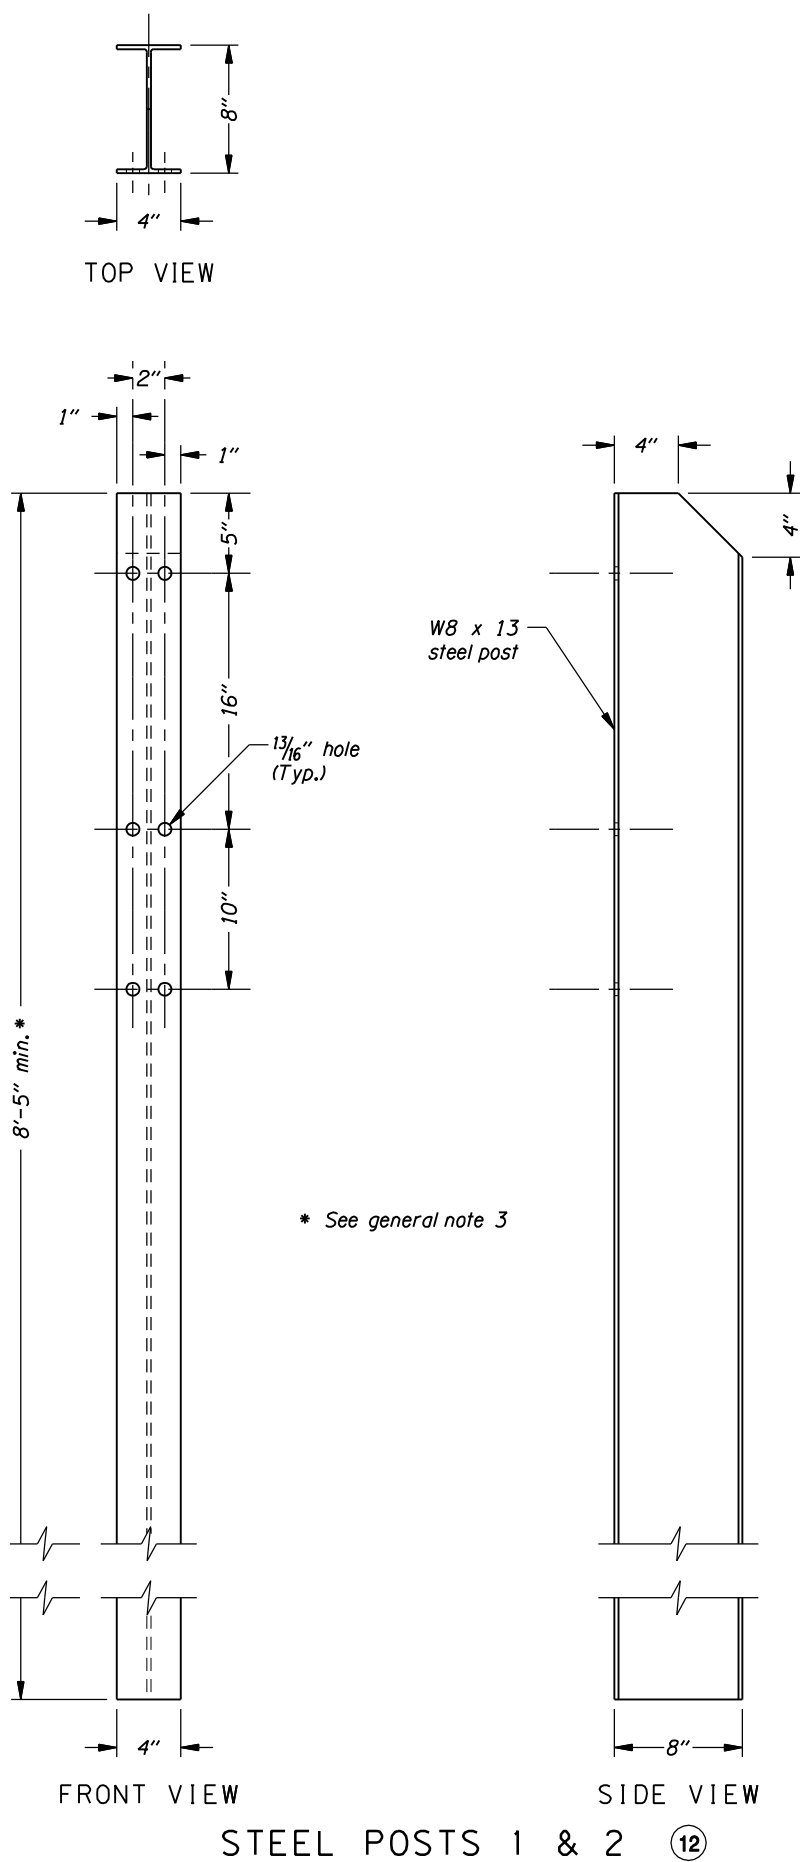


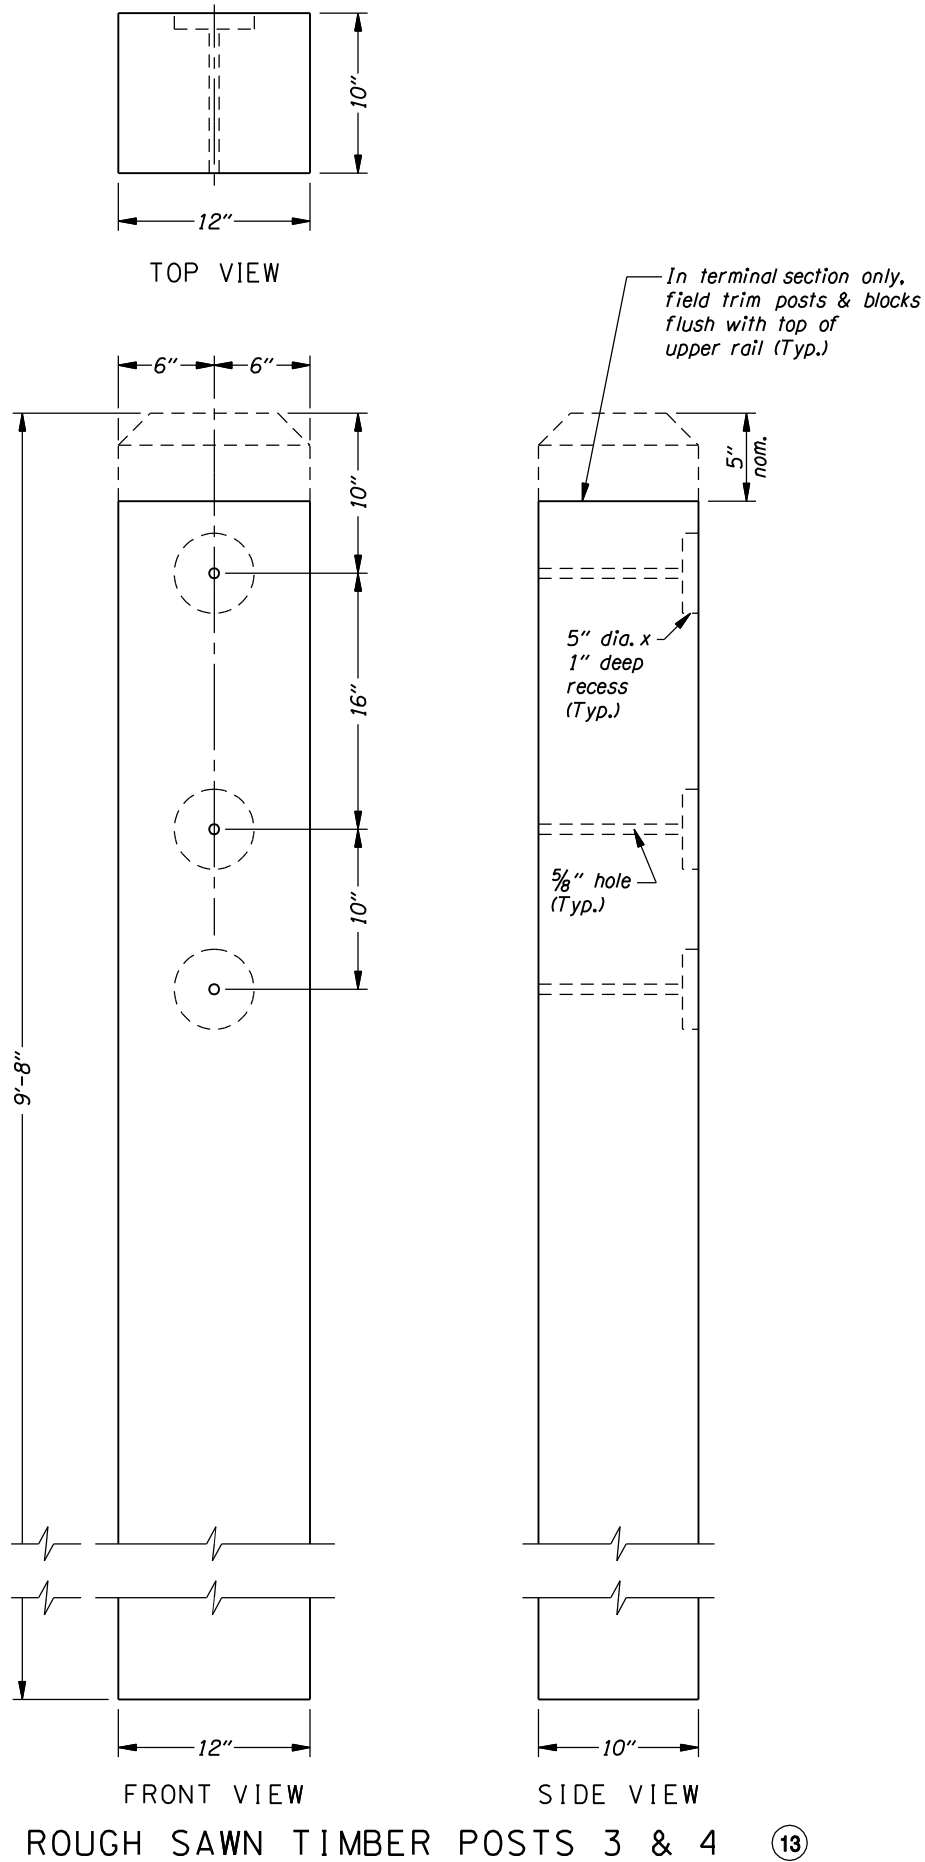

GENERAL NOTES FOR ALL DETAILS:

1. See general notes for all details on drg.no.DET1400.
2. Post embedment varies in terminal sections.
3. See drg.no.DET1416 for steel post anchor details.

The selection and use of this detail, while designed in accordance with generally accepted engineering principles and practices, is the sole responsibility of the user and should not be used without consulting a Registered Professional Engineer.

OREGON DEPARTMENT OF TRANSPORTATION
TECHNICAL SERVICES
DETAILS

STEEL BACKED TIMBER GUARDRAIL
POSTS 1, 2, 3, & 4
TERMINAL SECTION
ADJACENT TO STRUCTURE

DETAIL NO.
DET1408