



det1411.dgn 05-JUL-2012

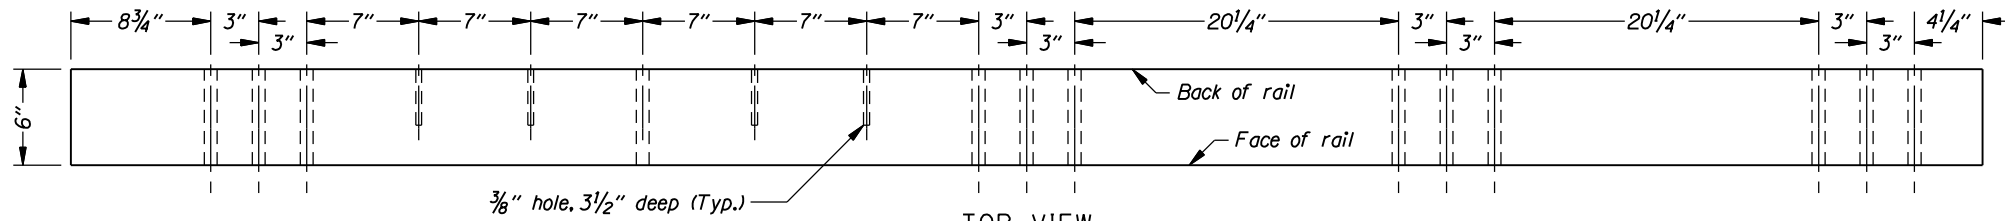


TOP VIEW

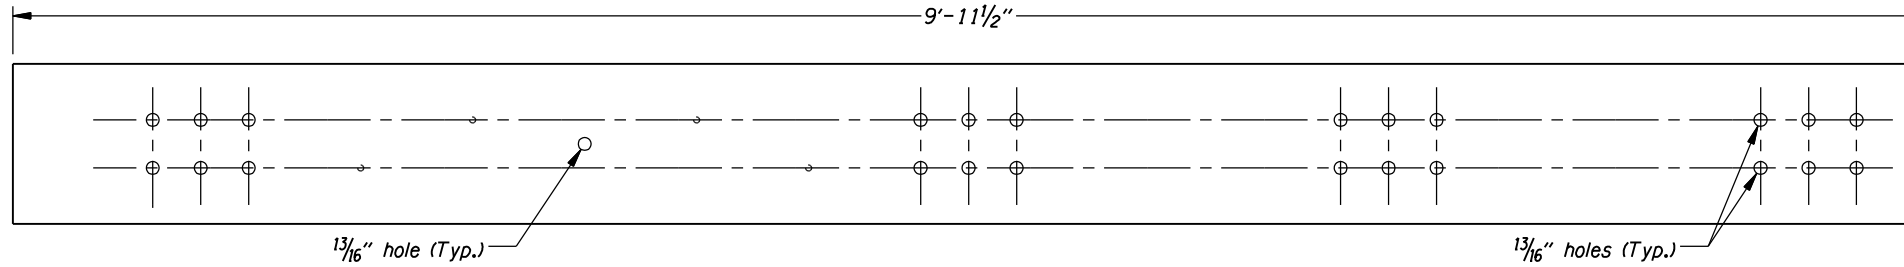


FRONT VIEW


ROUGH SAWN TIMBER RAIL 18
(10' nom. post spacing)

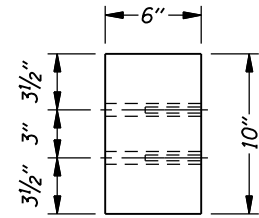

SIDE VIEW

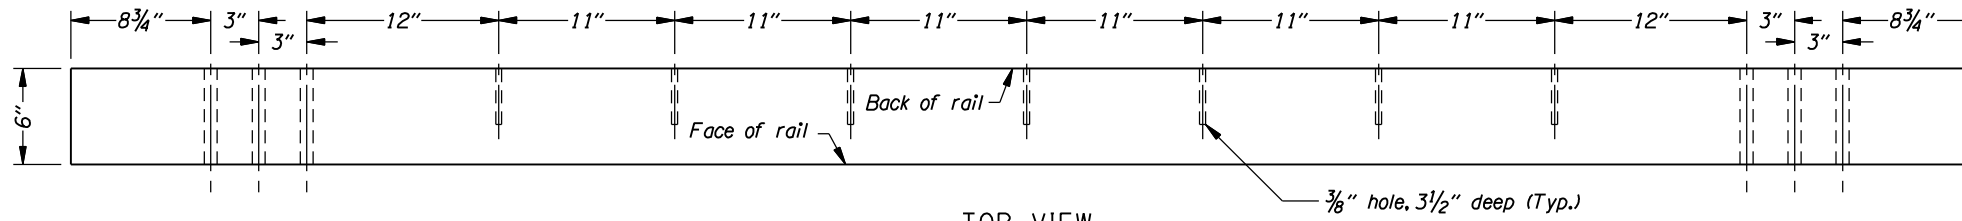


TOP VIEW

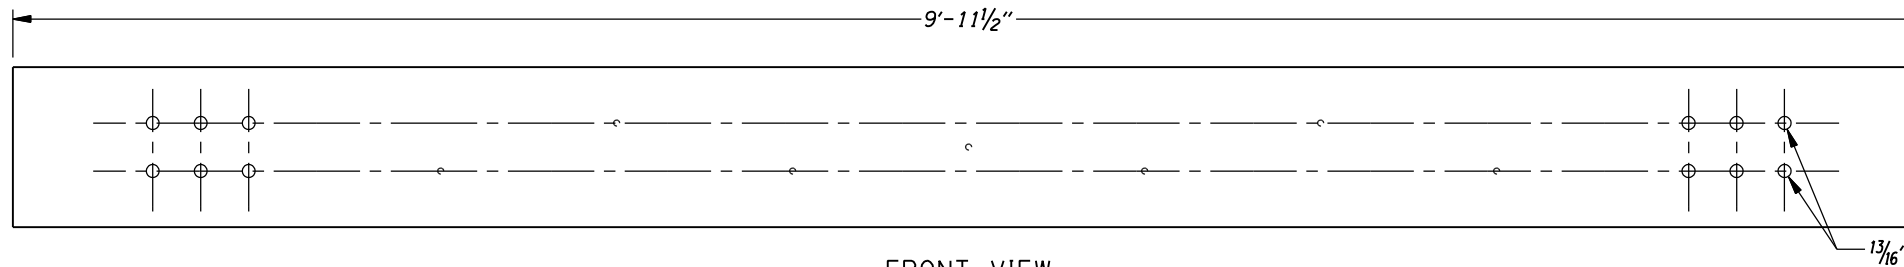

FRONT VIEW

ROUGH SAWN TIMBER RAIL 19
(10' nom. post spacing)

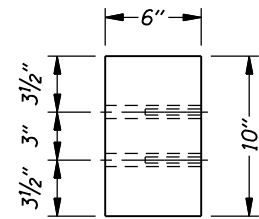

SIDE VIEW

GENERAL NOTES FOR ALL DETAILS:

1. See general notes for all details on drg.no.DET1400.

The selection and use of this detail, while designed in accordance with generally accepted engineering principles and practices, is the sole responsibility of the user and should not be used without consulting a Registered Professional Engineer.

OREGON DEPARTMENT OF TRANSPORTATION
TECHNICAL SERVICES
DETAILS

STEEL BACKED TIMBER GUARDRAIL
ROUGH SAWN TIMBER COMPONENTS
TERMINAL SECTION
ADJACENT TO STRUCTURE

DETAIL NO.
DET1411

DET1411