
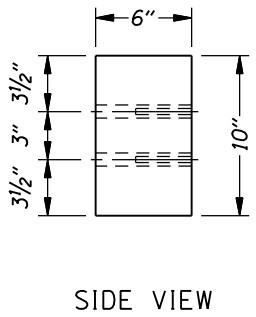
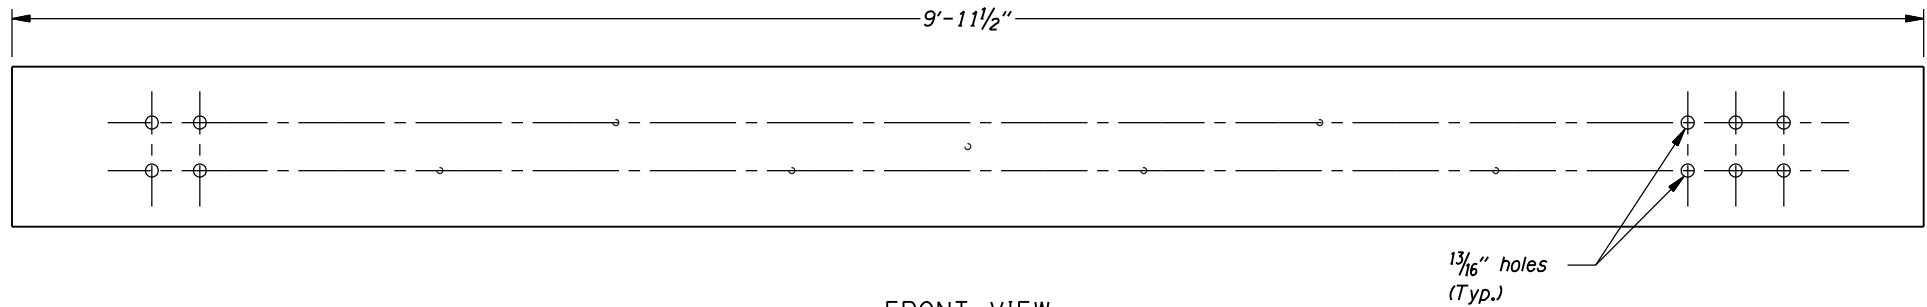


det1412.dgn 05-JUL-2012

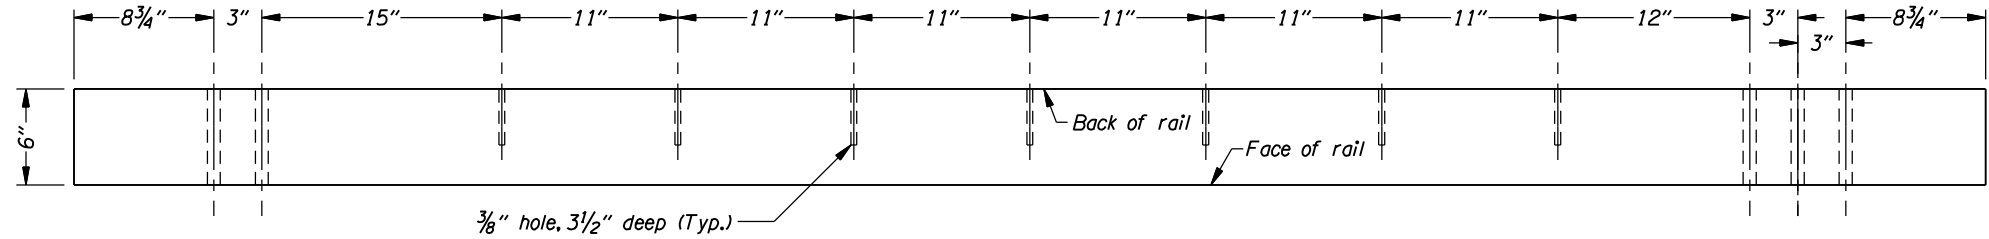

ROUGH SAWN TIMBER RAIL (20)
(10' Nom. Post Spacing)

GENERAL NOTES FOR ALL DETAILS:

1. See general notes for all details on drg.no.DET1400.

DET1412

<i>The selection and use of this detail, while designed in accordance with generally accepted engineering principles and practices, is the sole responsibility of the user and should not be used without consulting a Registered Professional Engineer.</i>		
 OREGON DEPARTMENT OF TRANSPORTATION TECHNICAL SERVICES DETAILS		
STEEL BACKED TIMBER GUARDRAIL ROUGH SAWN TIMBER COMPONENTS TERMINAL SECTION ADJACENT TO STRUCTURE		DETAIL NO. DET1412