



STEEL TRANSITION SECTION 27

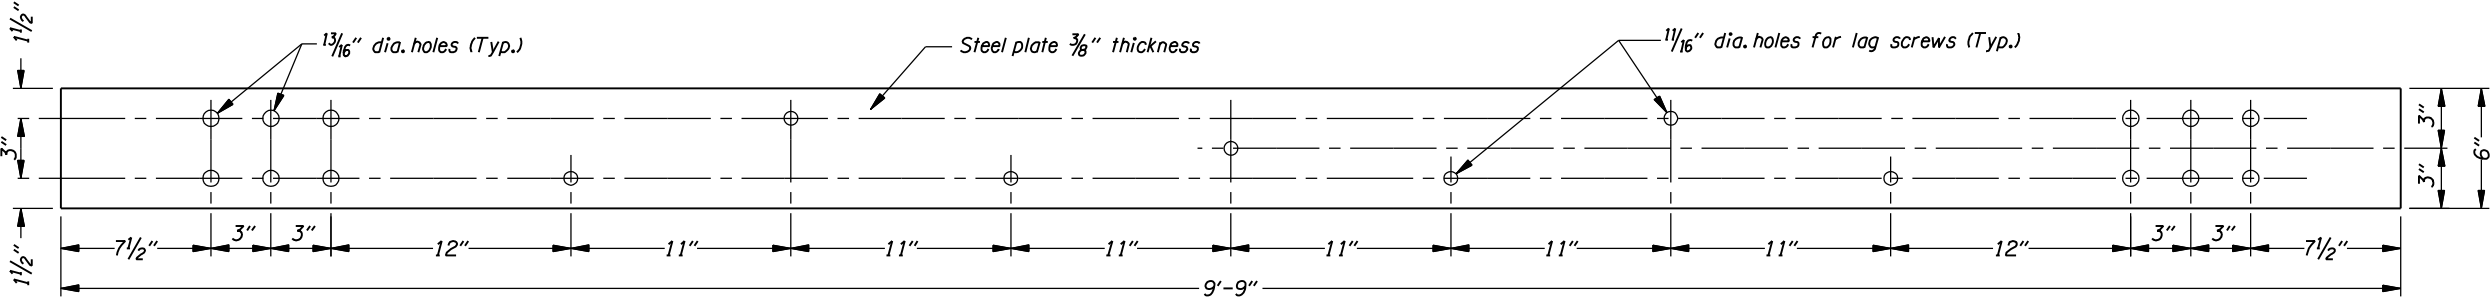

STEEL TRANSITION SECTION 28

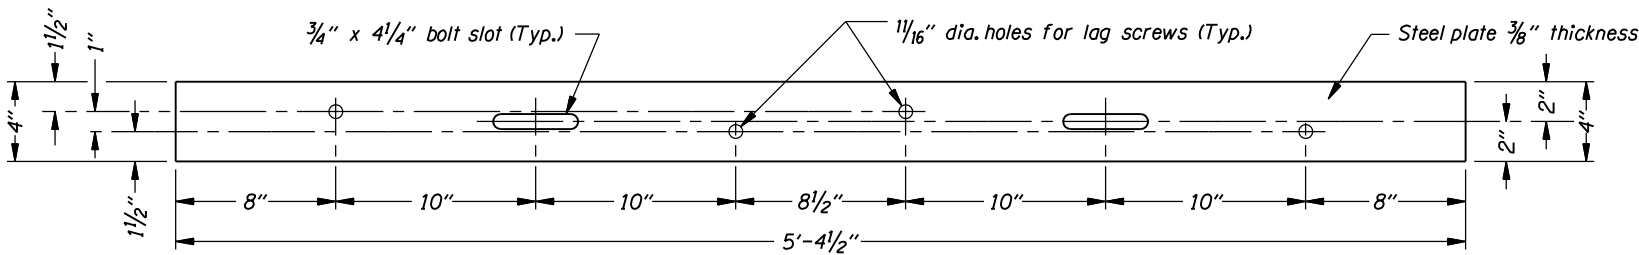

STEEL RUBRAIL TRANSITION SECTION 29

GENERAL NOTES FOR ALL DETAILS:

1. See general notes for all details on drg.no.DET1400.

The selection and use of this detail, while designed in accordance with generally accepted engineering principles and practices, is the sole responsibility of the user and should not be used without consulting a Registered Professional Engineer.

OREGON DEPARTMENT OF TRANSPORTATION
TECHNICAL SERVICES
DETAILS

STEEL BACKED TIMBER GUARDRAIL
STEEL COMPONENTS
TERMINAL SECTION
ADJACENT TO STRUCTURE

DETAIL NO.
DET1414