


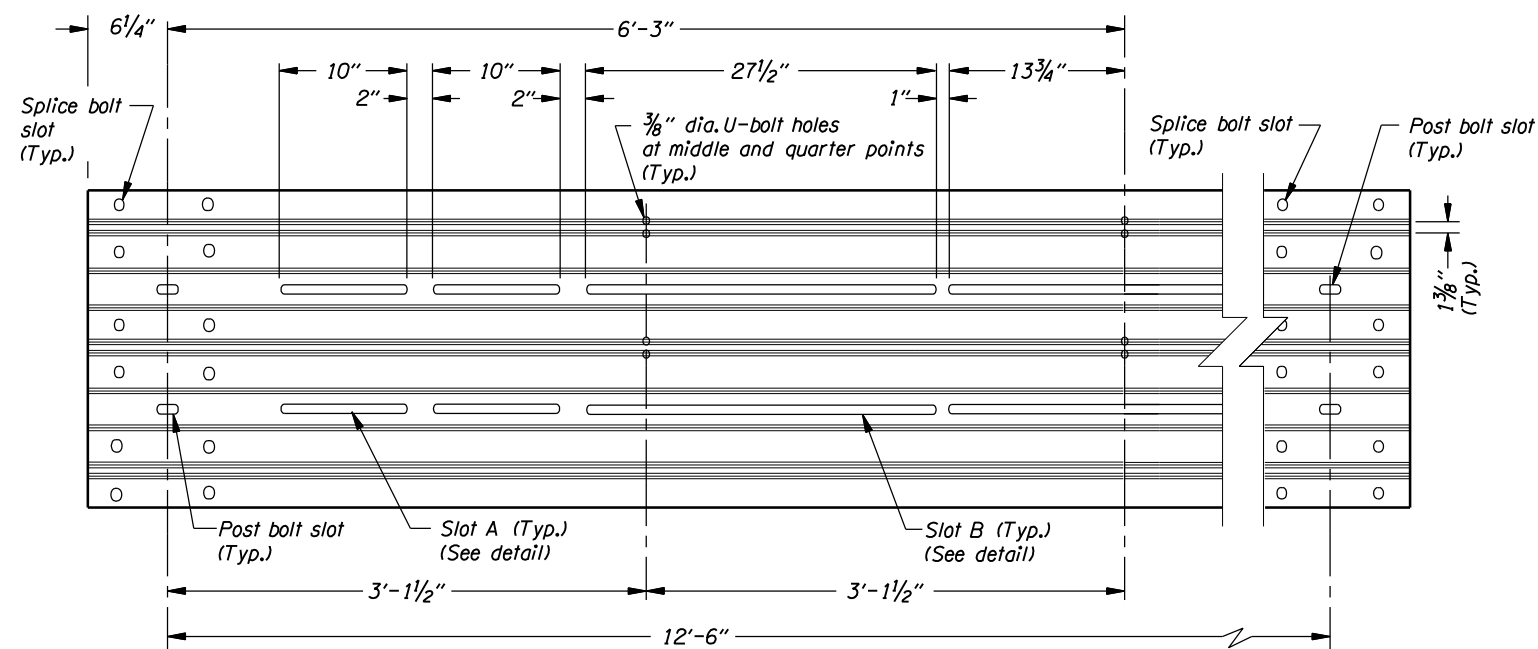


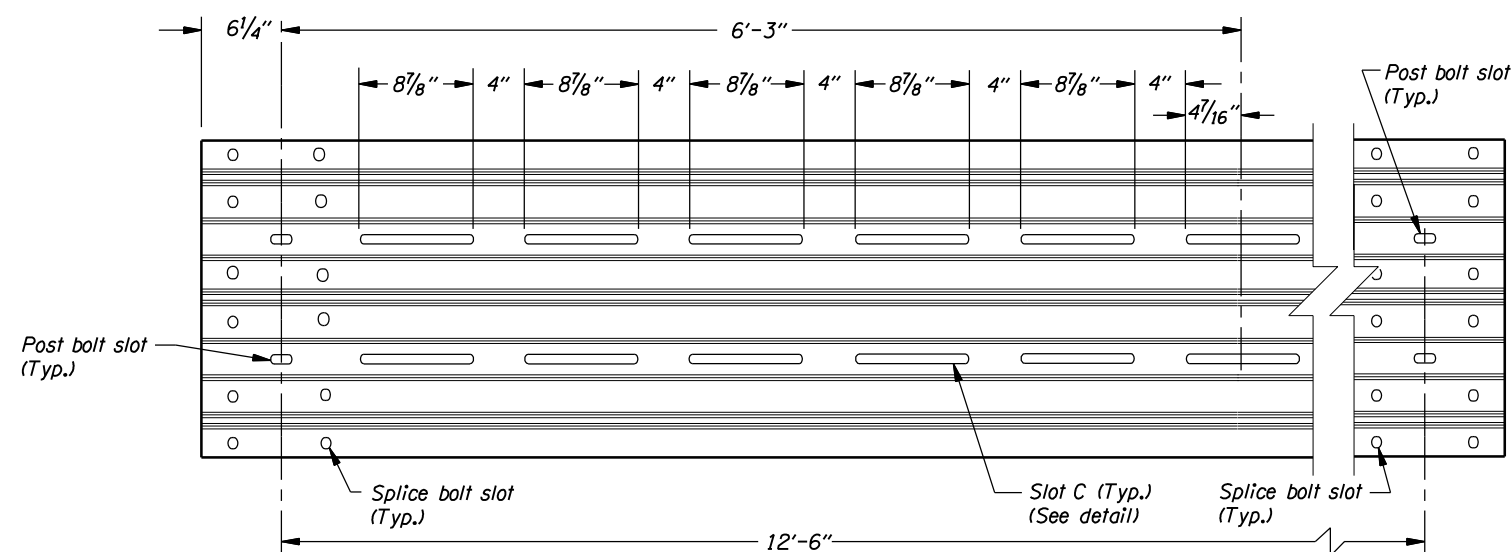

SLOTTED THRIE BEAM RAIL ELEMENT #1
(Rail dimensions shown are before bending to radius shown in plan)

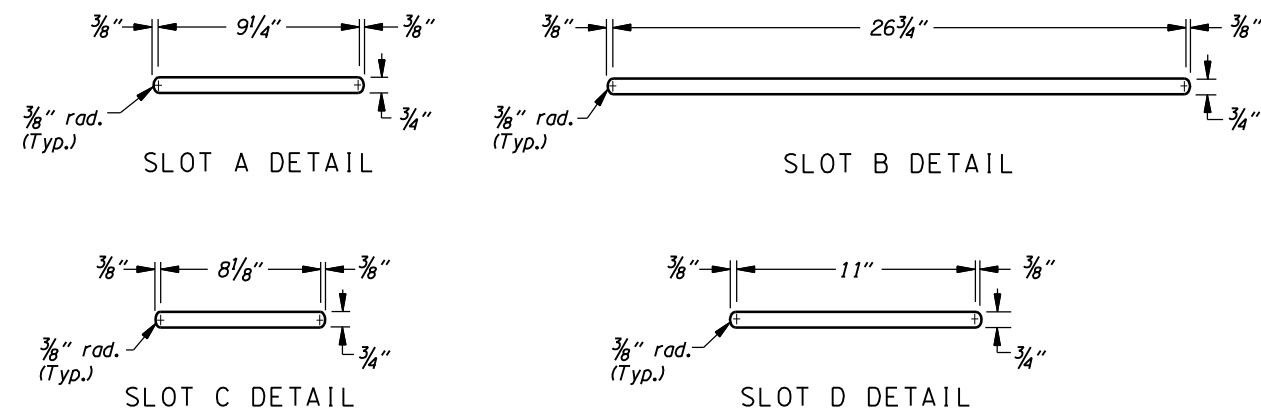

SLOTTED THRIE BEAM RAIL ELEMENT #2
(Rail dimensions shown are before bending to radius shown in plan)

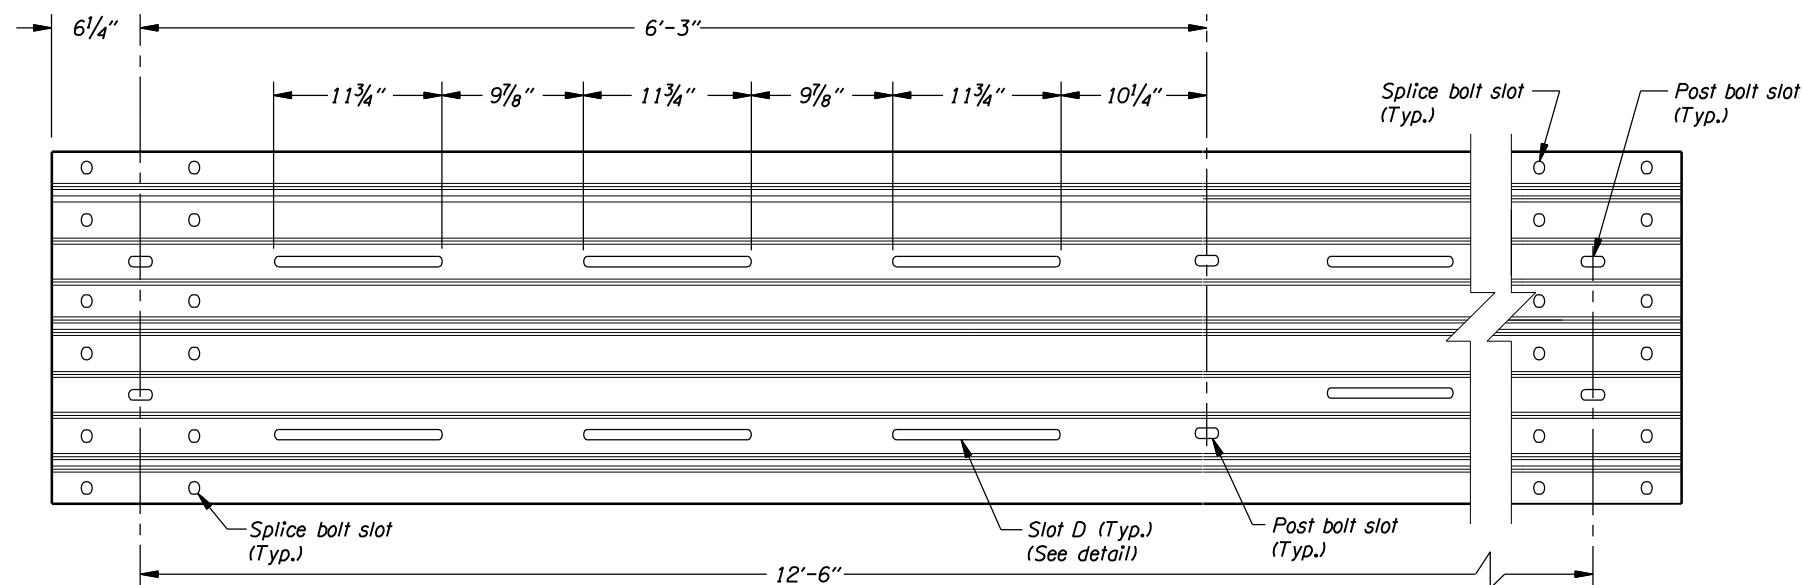

SLOTTED THRIE BEAM RAIL ELEMENT #3
(Rail dimensions shown are before bending to radius shown in plan)

GENERAL NOTES FOR ALL DETAILS:

1. See general notes for all details on drq.no.DET1420.

The selection and use of this detail, while designed in accordance with generally accepted engineering principles and practices, is the sole responsibility of the user and should not be used without consulting a Registered Professional Engineer.

OREGON DEPARTMENT OF TRANSPORTATION
TECHNICAL SERVICES
DETAILS

**GUARDRAIL
BULL NOSE TERMINAL**

DETAIL NO.
DET1423