


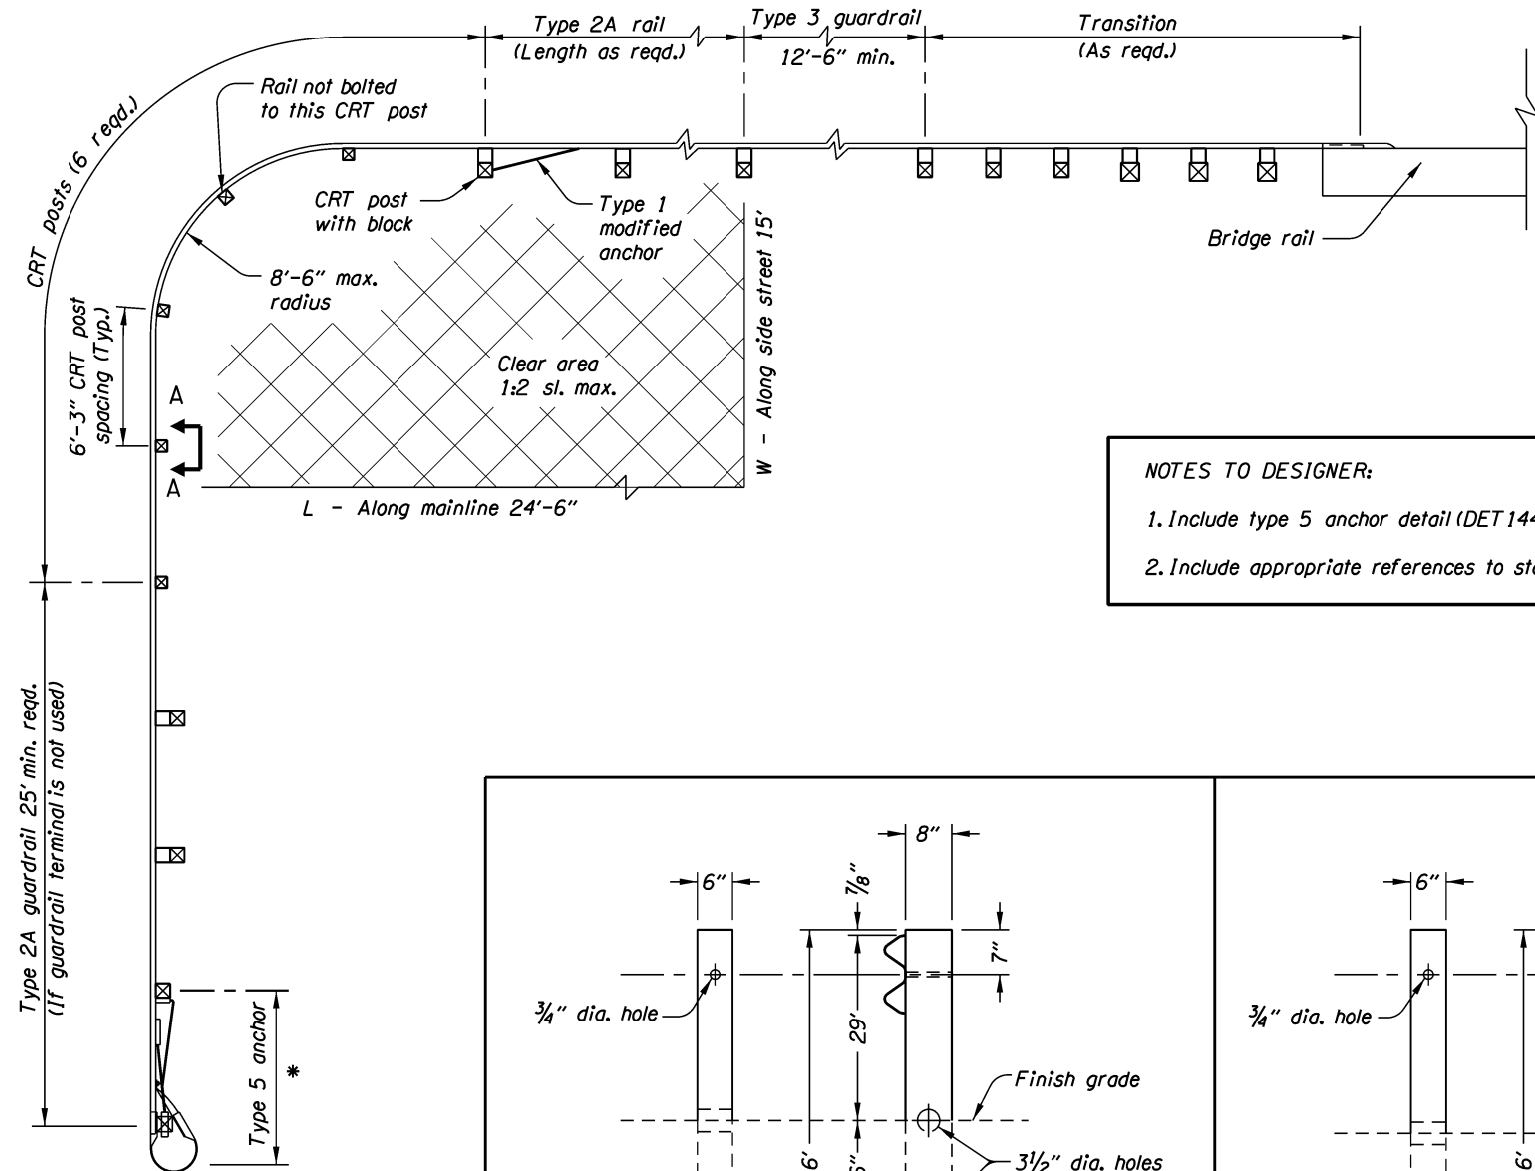


NOTES TO DESIGNER:


1. Include type 5 anchor detail (DET1445) in plans.
2. Include appropriate references to standard drawings.

* Anchor shown to be used only for private driveways/approach roads.

An approved end treatment is required on public roadways

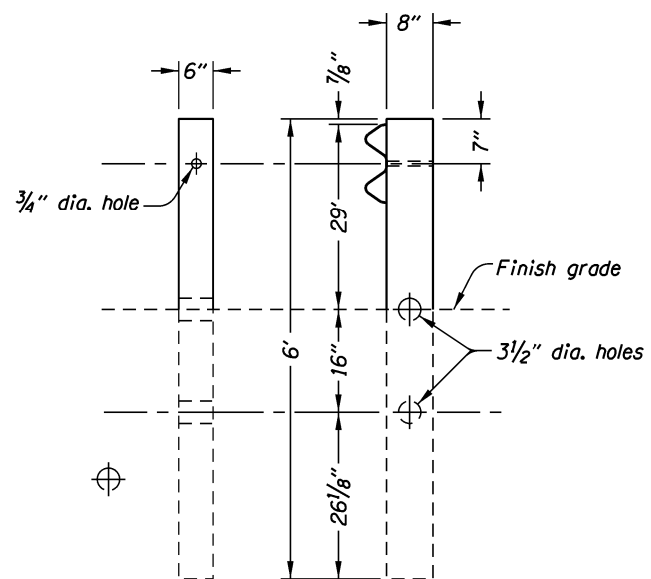


TOP OF RAIL HEIGHT 29"

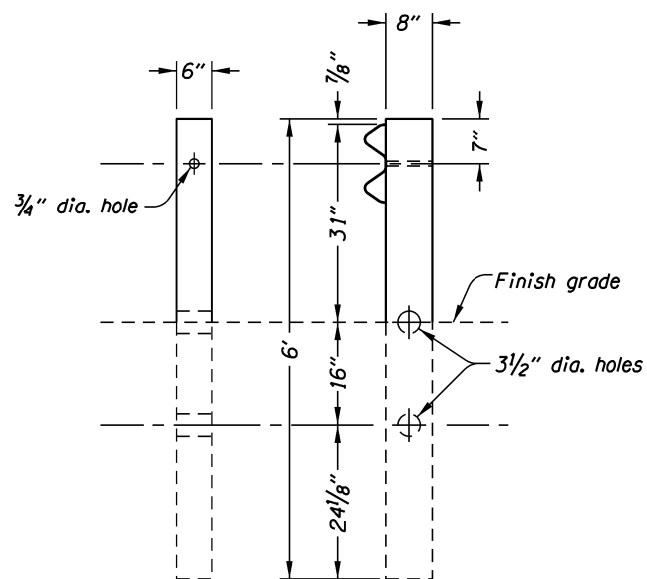

TOP OF RAIL HEIGHT 31"

CONTROLLED RELEASING TERMINAL (CRT) POST

(6" x 8" wood post)

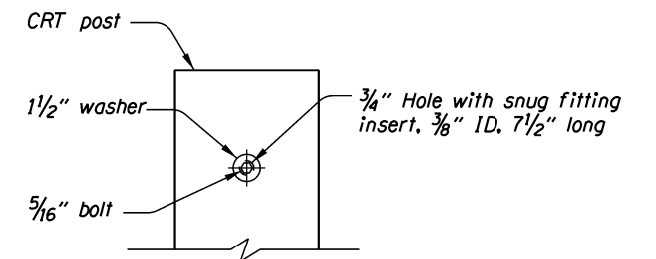

SECTION A-A

GENERAL NOTES FOR ALL DETAILS:

1. Attach guardrail to post with 5/16" dia. x 9" long bolt. A 3/8" ID snug fitting insert and a 1 1/2" washer and nut on back of post.
2. Install radius ID plate (See drg. no. RD415).
3. Shop bend radius section(s).

The selection and use of this detail, while designed in accordance with generally accepted engineering principles and practices, is the sole responsibility of the user and should not be used without consulting a Registered Professional Engineer.

OREGON DEPARTMENT OF TRANSPORTATION
TECHNICAL SERVICES
DETAILS

**WEAK POST W-BEAM
GUARDRAIL RADIUS
(8' 6" MAXIMUM RADIUS)**

DETAIL NO.

DET1440