
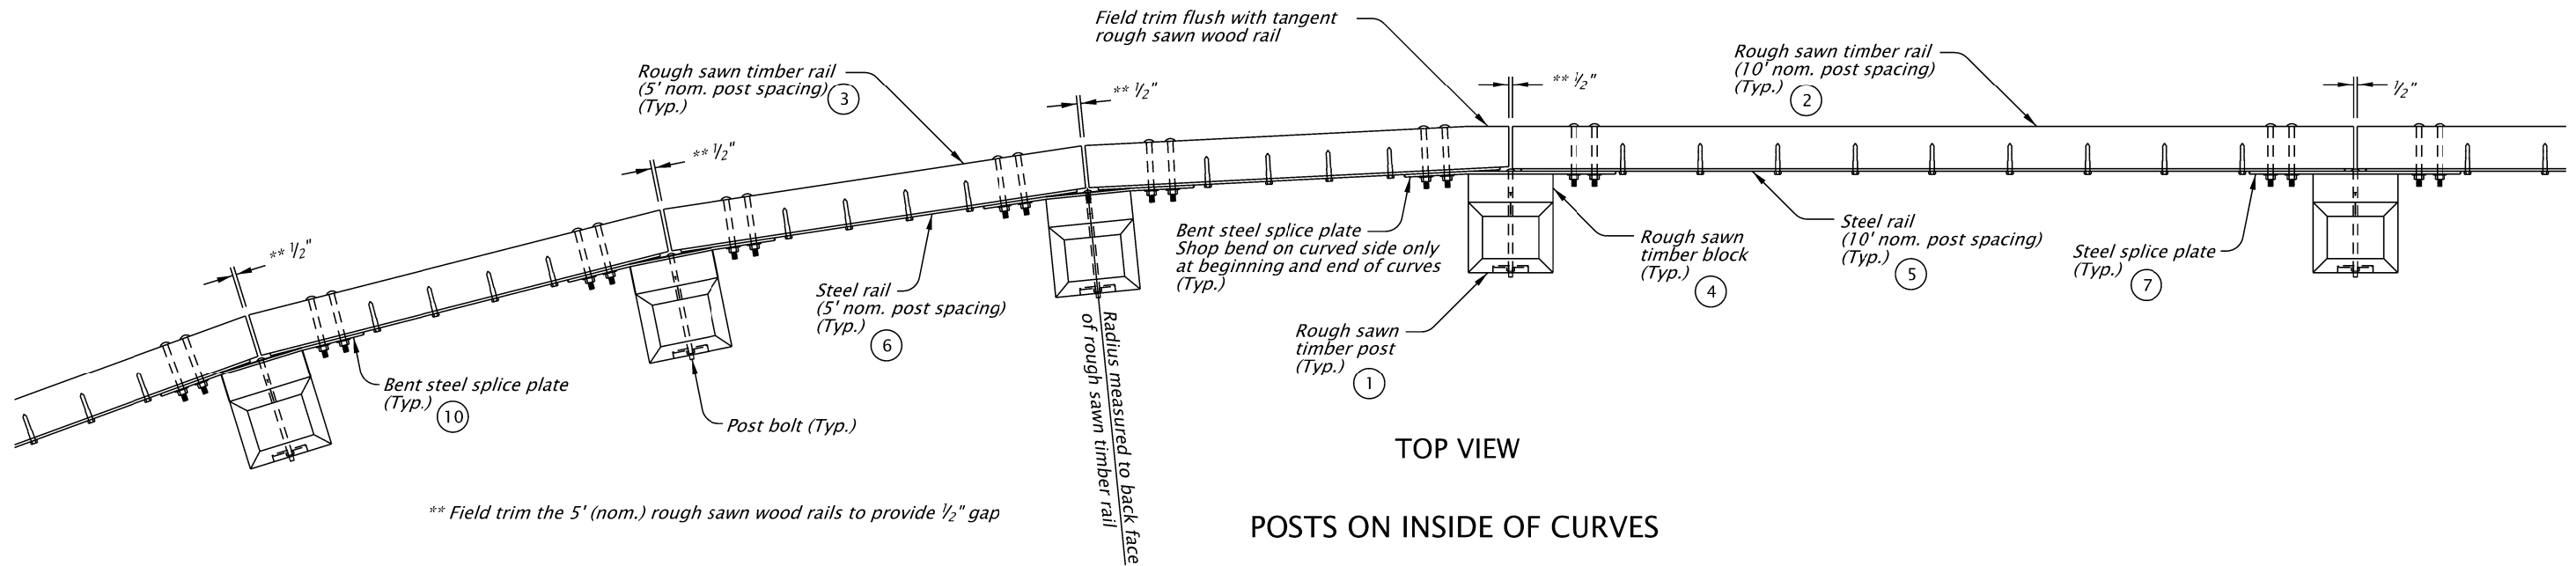


det1474.dgn 28-OCT-2016

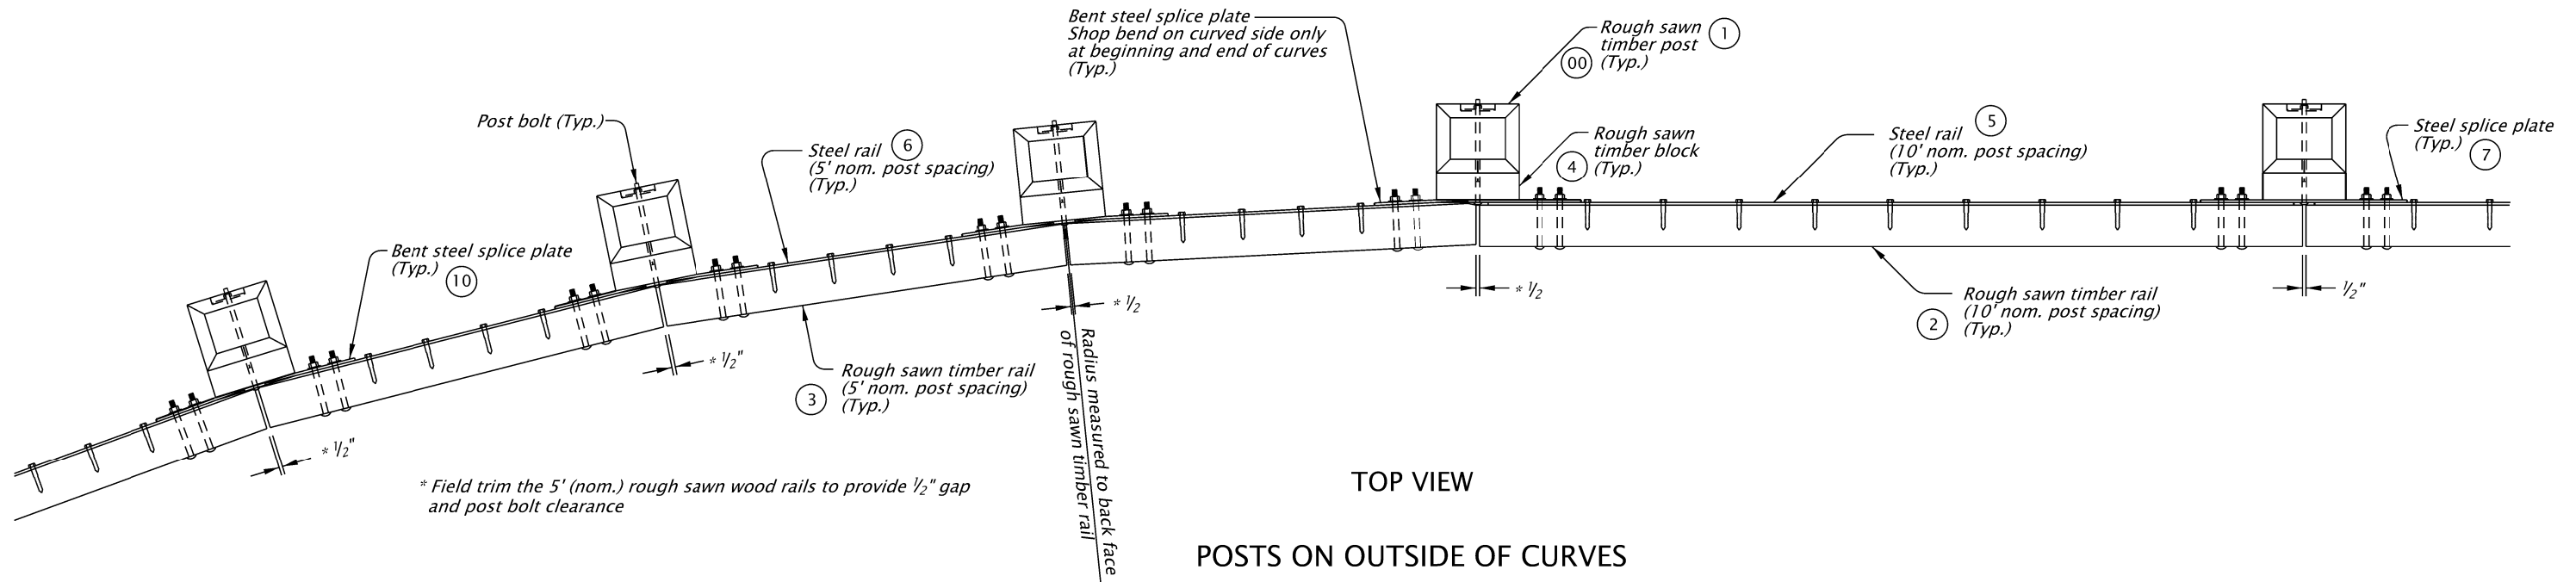

GENERAL NOTES FOR ALL DETAILS:

1. See general notes for all details on drg. no. DET1470.

The selection and use of this detail, while designed in accordance with generally accepted engineering principles and practices, is the sole responsibility of the user and should not be used without consulting a Registered Professional Engineer.



OREGON DEPARTMENT OF TRANSPORTATION
TECHNICAL SERVICES
DETAILS

STEEL BACKED
TIMBER GUARDRAIL
(SINGLE RAIL)
HORIZONTAL CURVES

DETAIL NO.

DET1474

DET1474