




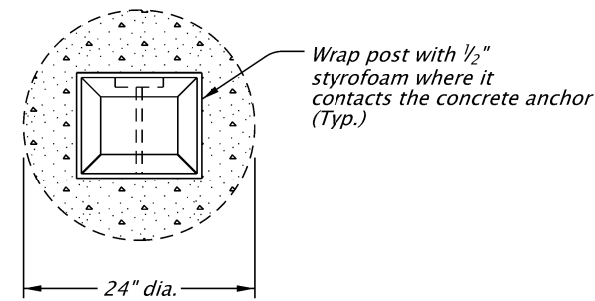

TOP VIEW
(Center anchor about post)

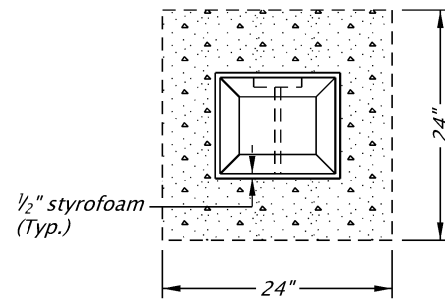


TOP VIEW
(Center anchor about post)

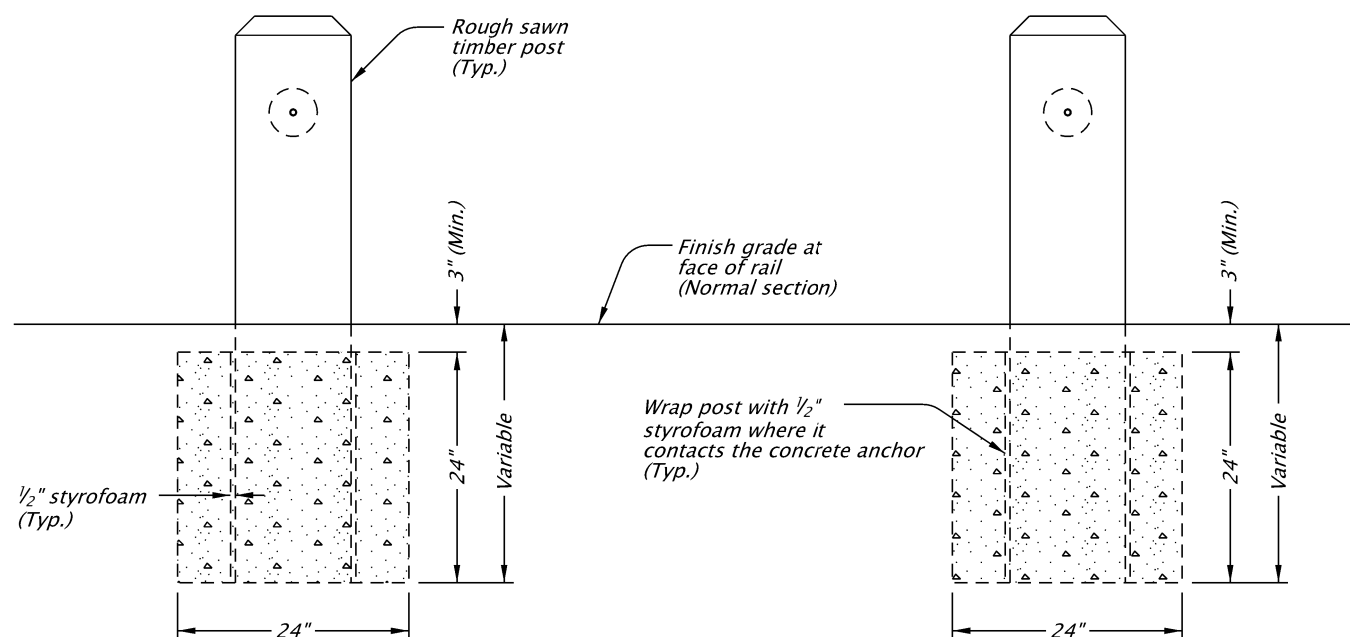


FRONT VIEW
24" DIA. ROUND

FRONT VIEW
24" SQUARE

**CONCRETE ANCHORS
FOR SHORT GUARDRAIL POST**
(Reduced size acceptable in solid rock)

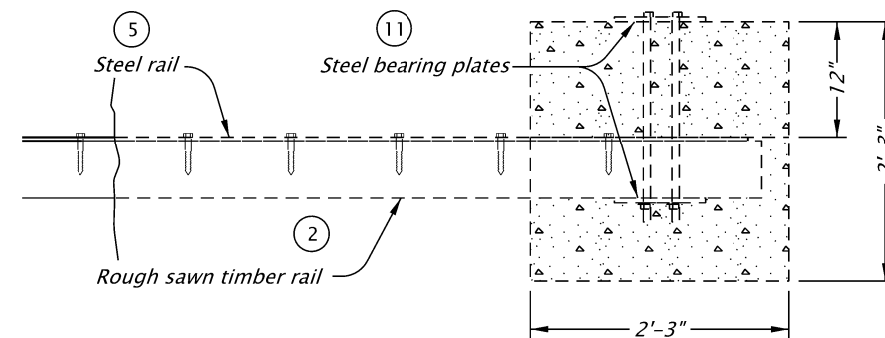

TOP VIEW

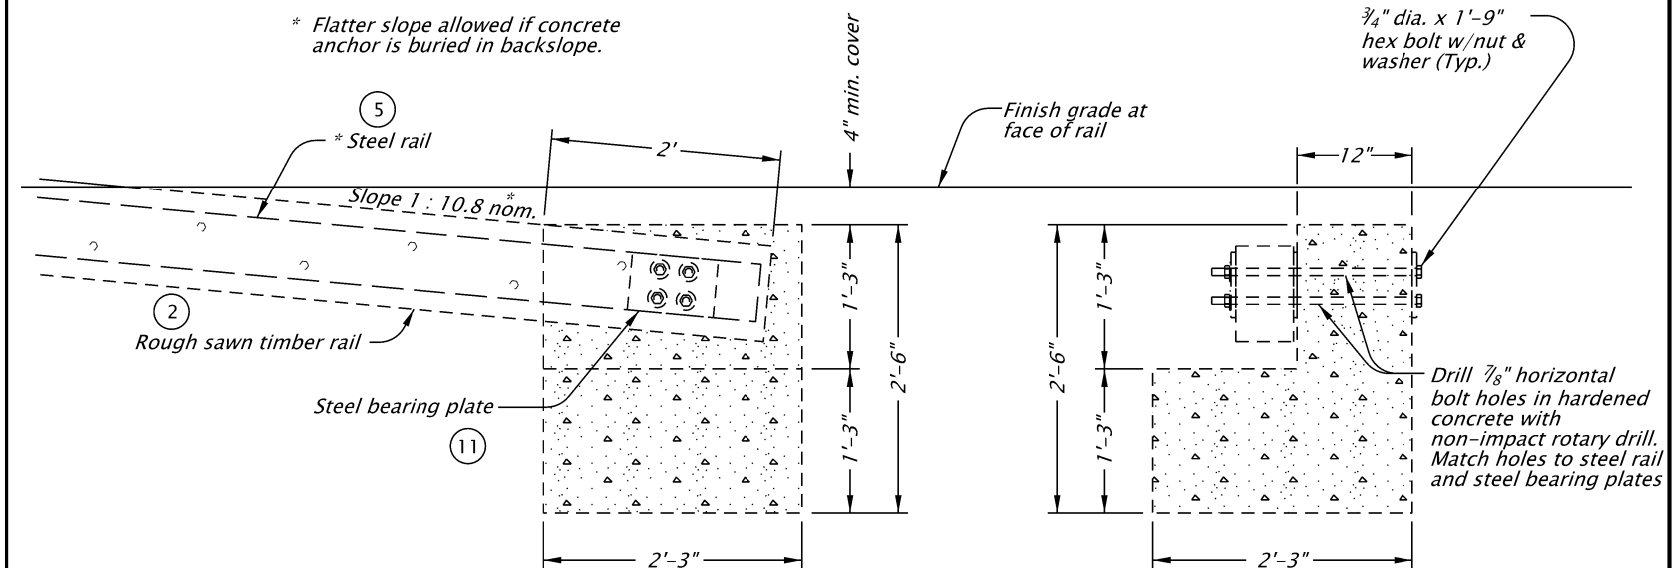

FRONT VIEW

SIDE VIEW

CONCRETE ANCHOR

GENERAL NOTES FOR ALL DETAILS:

1. See general notes for all details on drg. no. DET1470.

The selection and use of this detail, while designed in accordance with generally accepted engineering principles and practices, is the sole responsibility of the user and should not be used without consulting a Registered Professional Engineer.



OREGON DEPARTMENT OF TRANSPORTATION
TECHNICAL SERVICES
DETAILS

**STEEL BACKED
TIMBER GUARDRAIL
(SINGLE RAIL)
CONCRETE ANCHORS**

DETAIL NO.

DET1475