



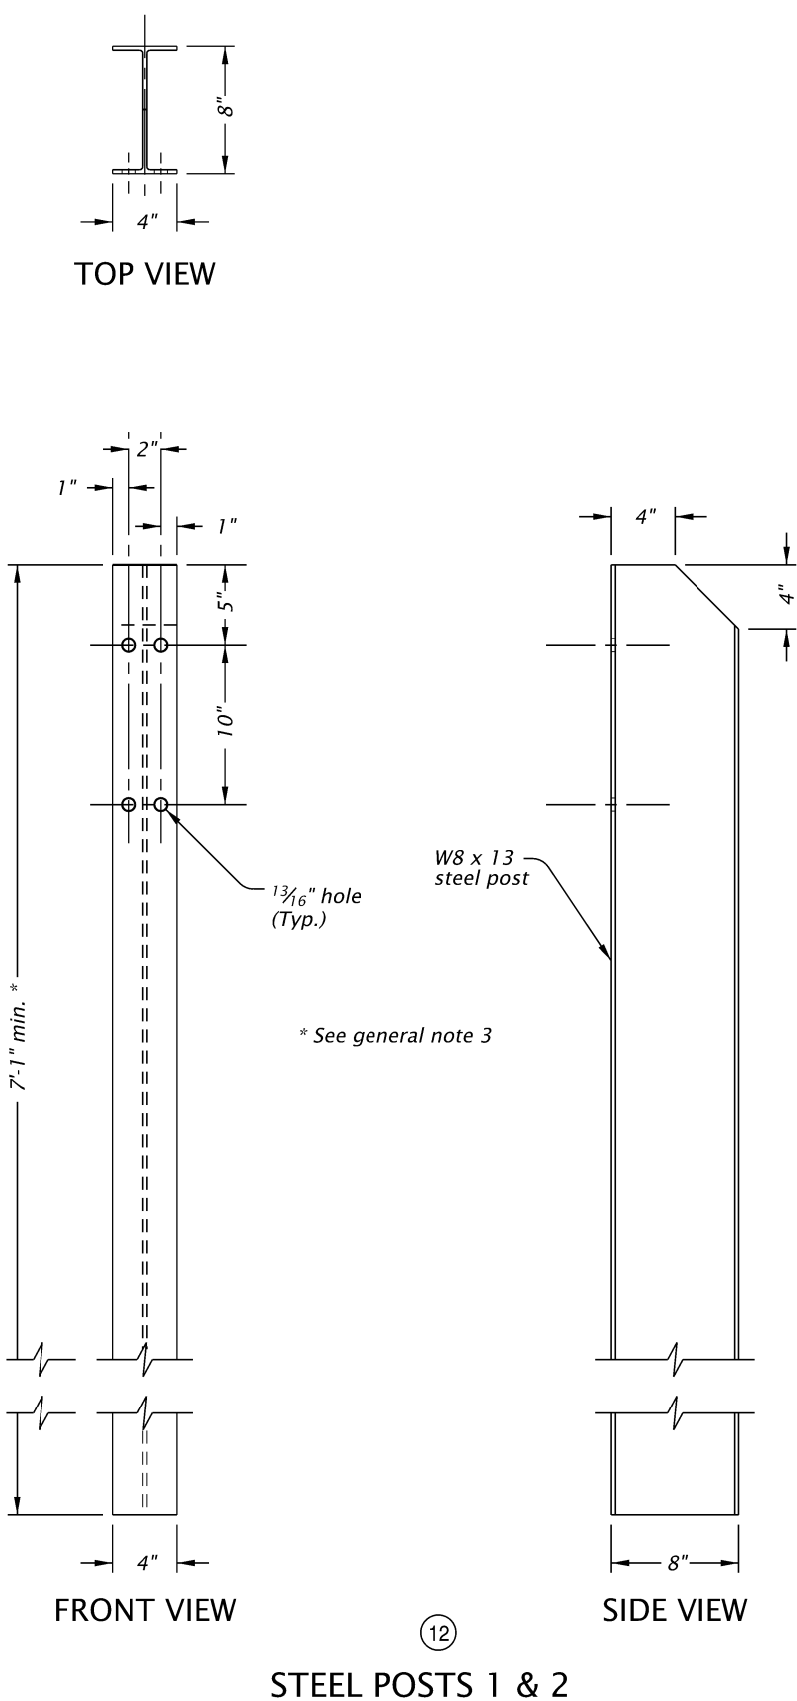

- GENERAL NOTES FOR ALL DETAILS:
1. See general notes for all details on drg. no. DET1470.
 2. Post embedment varies in terminal sections.
 3. See drg. no. DET1486 for steel post anchor details.

The selection and use of this detail, while designed in accordance with generally accepted engineering principles and practices, is the sole responsibility of the user and should not be used without consulting a Registered Professional Engineer.

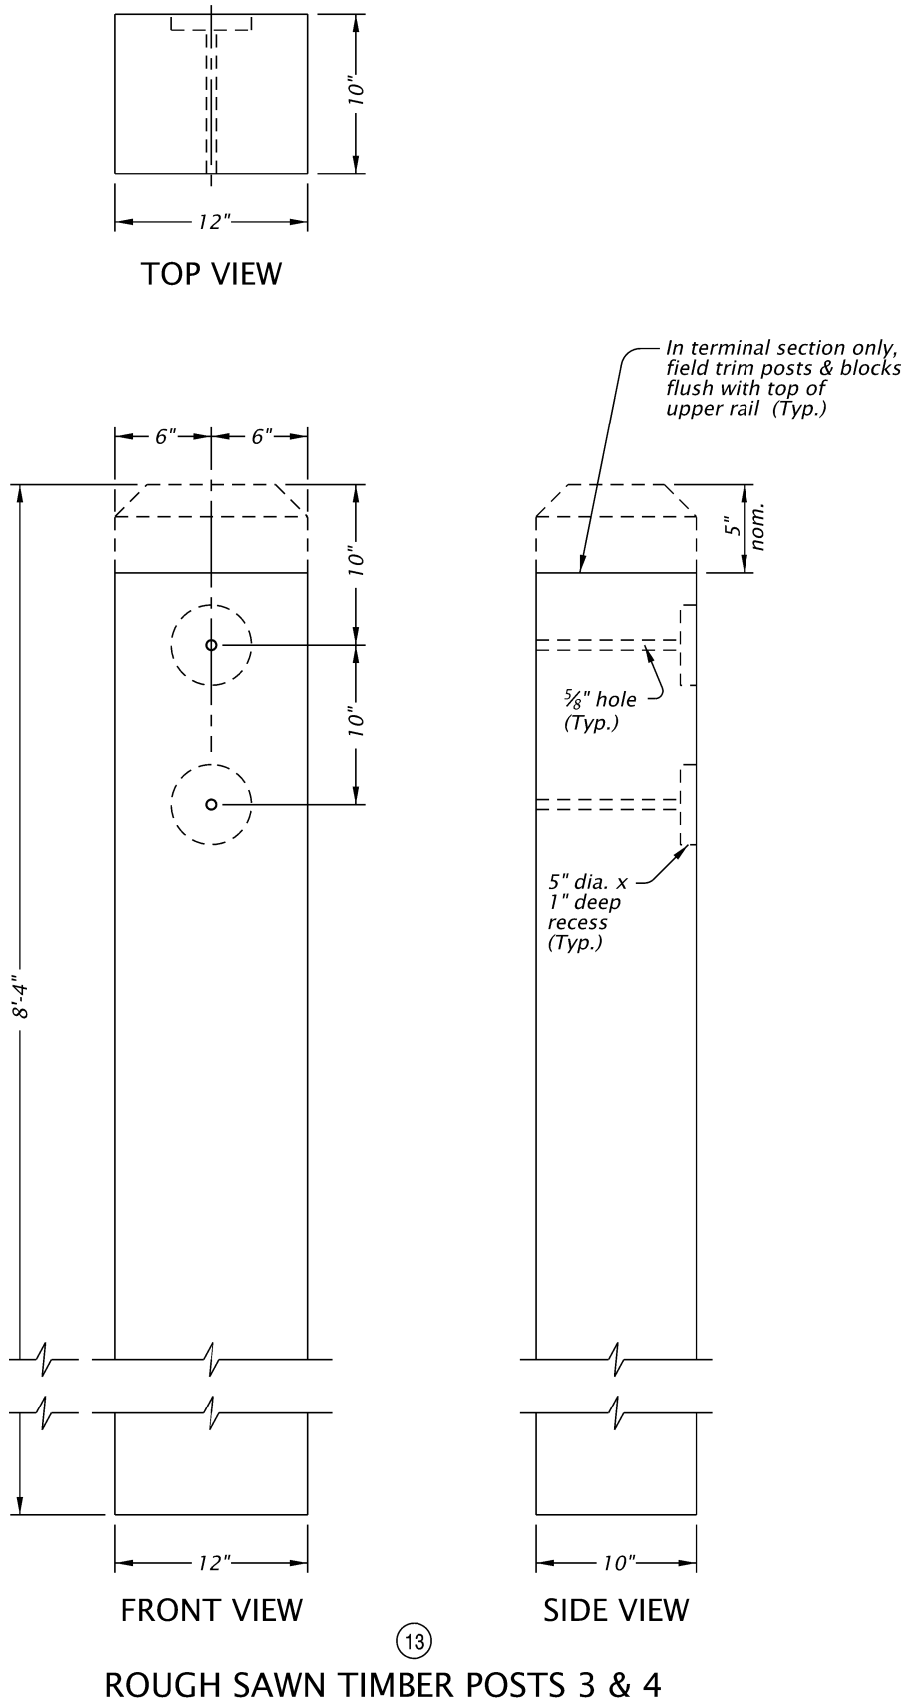

OREGON DEPARTMENT OF TRANSPORTATION
TECHNICAL SERVICES
DETAILS

STEEL BACKED TIMBER GUARDRAIL
(SINGLE RAIL)
POSTS 1, 2, 3, & 4 TERMINAL
SECTION ADJACENT TO STRUCTURE

DETAIL NO.
DET1478