



TOP VIEW

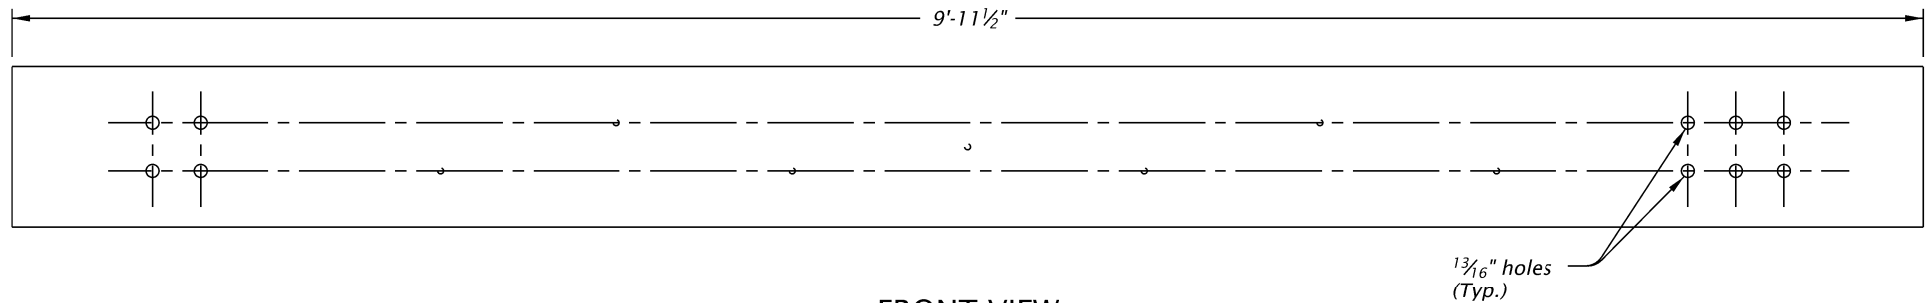

FRONT VIEW

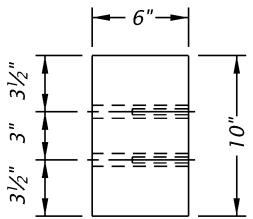

SIDE VIEW

ROUGH SAWN TIMBER RAIL (20)
(10' Nom. Post Spacing)

GENERAL NOTES FOR ALL DETAILS:
1. See general notes for all details on drg. no. DET1470.

The selection and use of this detail, while designed in accordance with generally accepted engineering principles and practices, is the sole responsibility of the user and should not be used without consulting a Registered Professional Engineer.



OREGON DEPARTMENT OF TRANSPORTATION
TECHNICAL SERVICES
DETAILS

STEEL BACKED TIMBER GUARDRAIL
(SINGLE RAIL)
ROUGH SAWN TIMBER COMPONENTS
TERMINAL SECTION ADJACENT TO STRUCTURE

DETAIL NO.
DET1482