




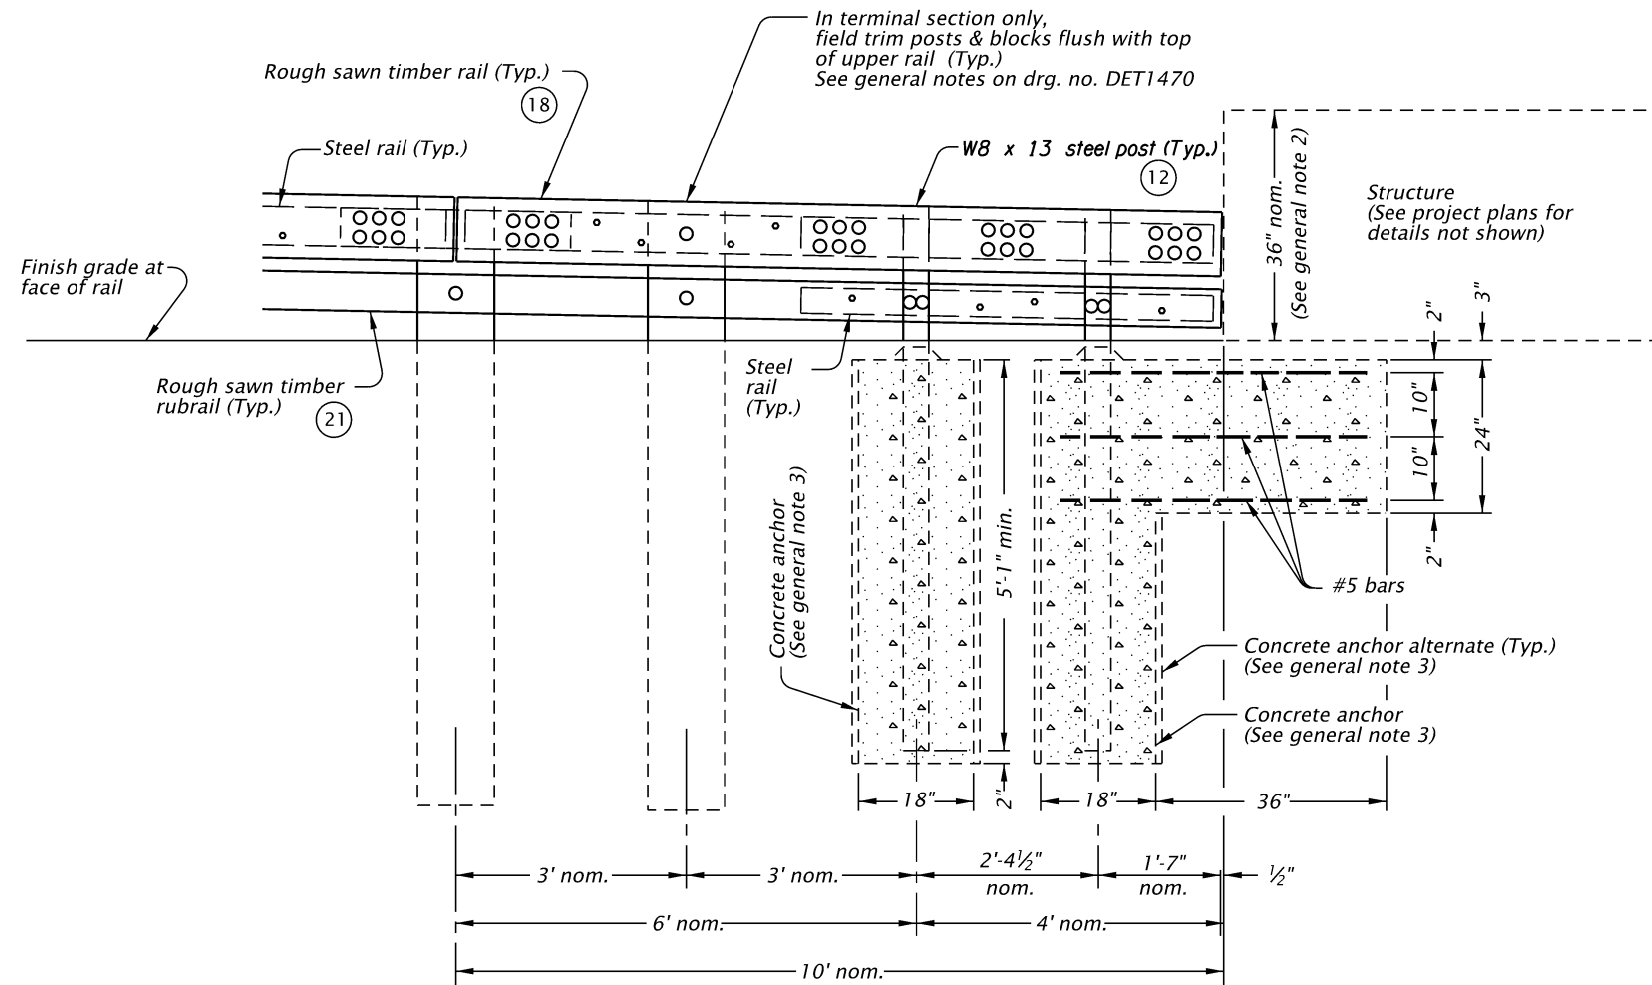

FRONT VIEW

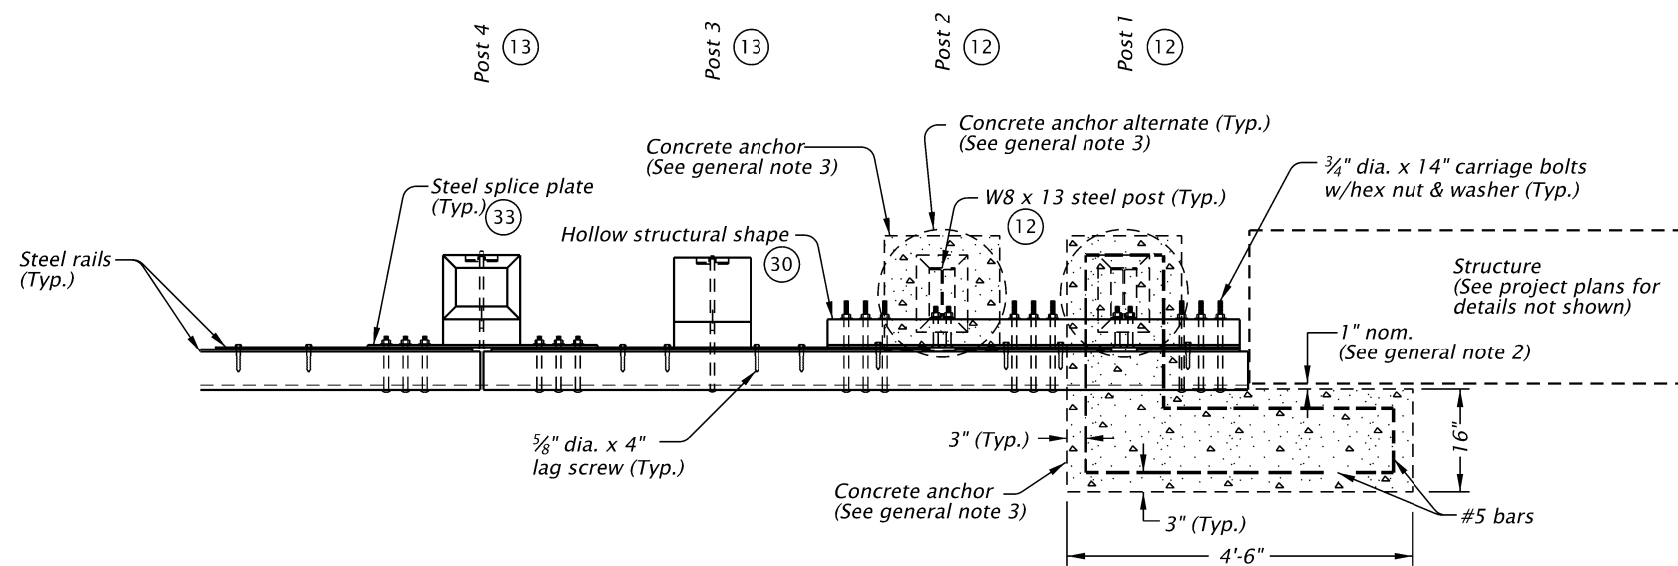

TOP VIEW

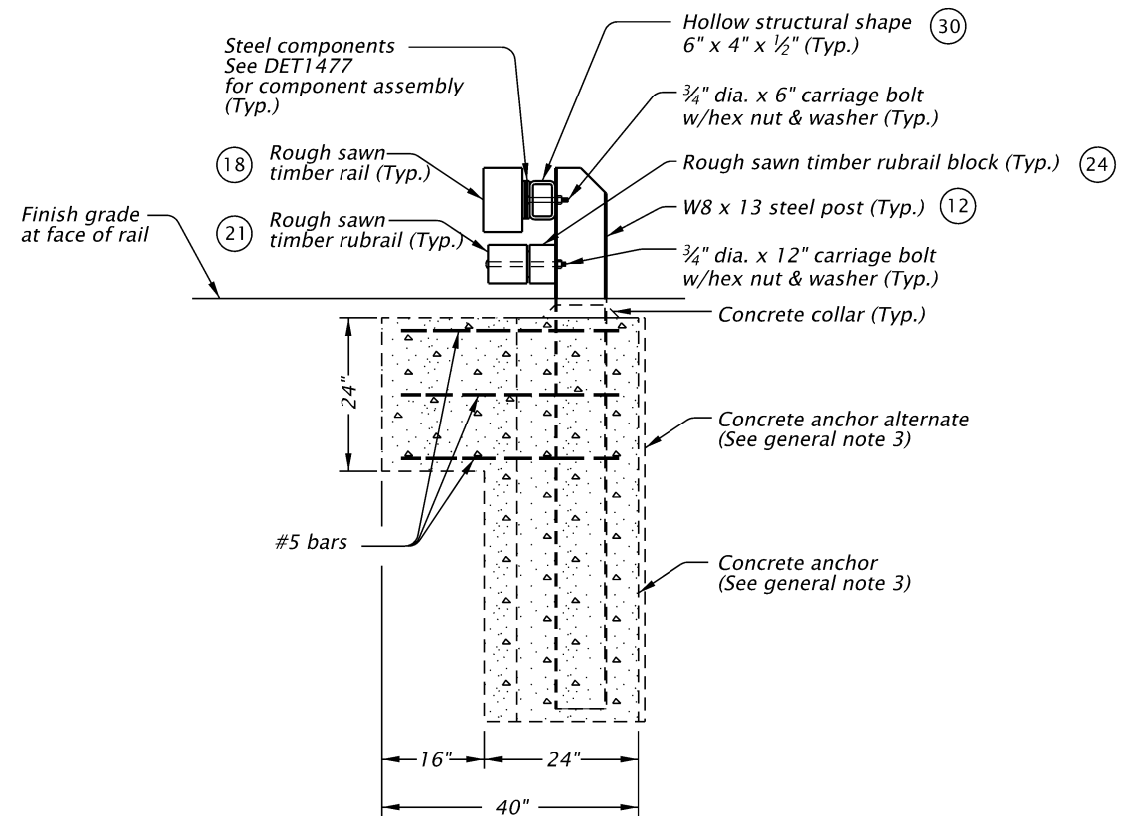

SIDE VIEW

## GENERAL NOTES FOR ALL DETAILS:

- See general notes for all details on drg. no. DET1470.
- Field verify adjacent structure height and location.
- 18\"
- See DET1477 for assembly of rail components.

The selection and use of this detail, while designed in accordance with generally accepted engineering principles and practices, is the sole responsibility of the user and should not be used without consulting a Registered Professional Engineer.



**OREGON DEPARTMENT OF TRANSPORTATION**  
TECHNICAL SERVICES  
DETAILS

**STEEL BACKED TIMBER GUARDRAIL  
(SINGLE RAIL)  
POSTS 1 & 2 WITH CONCRETE ANCHORS  
TERMINAL SECTION ADJACENT TO STRUCTURE**

DETAIL NO.

DET1486