

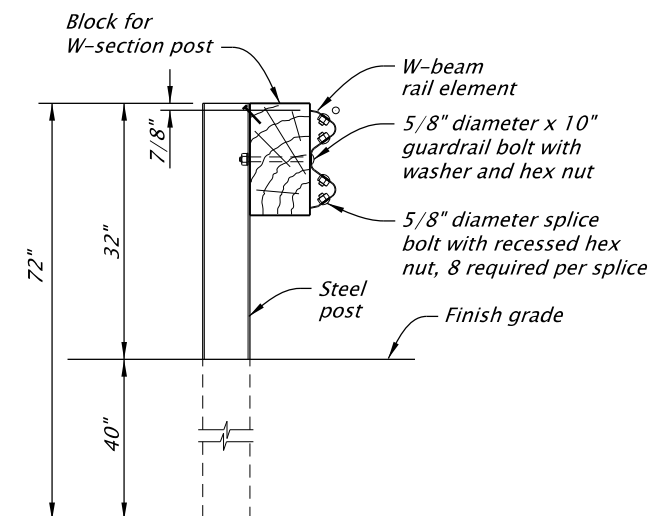
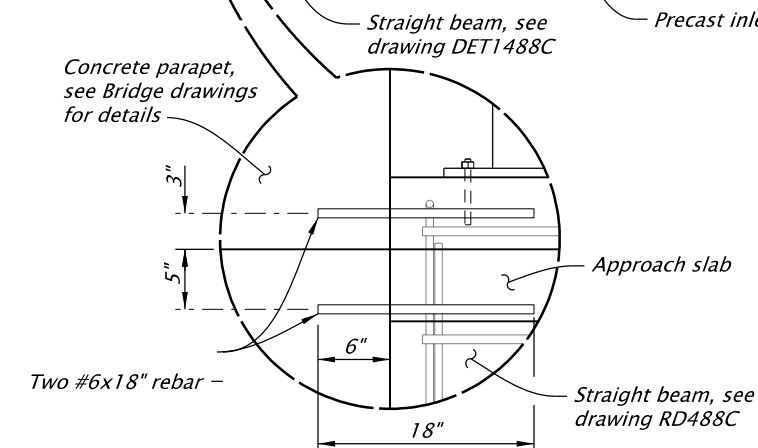
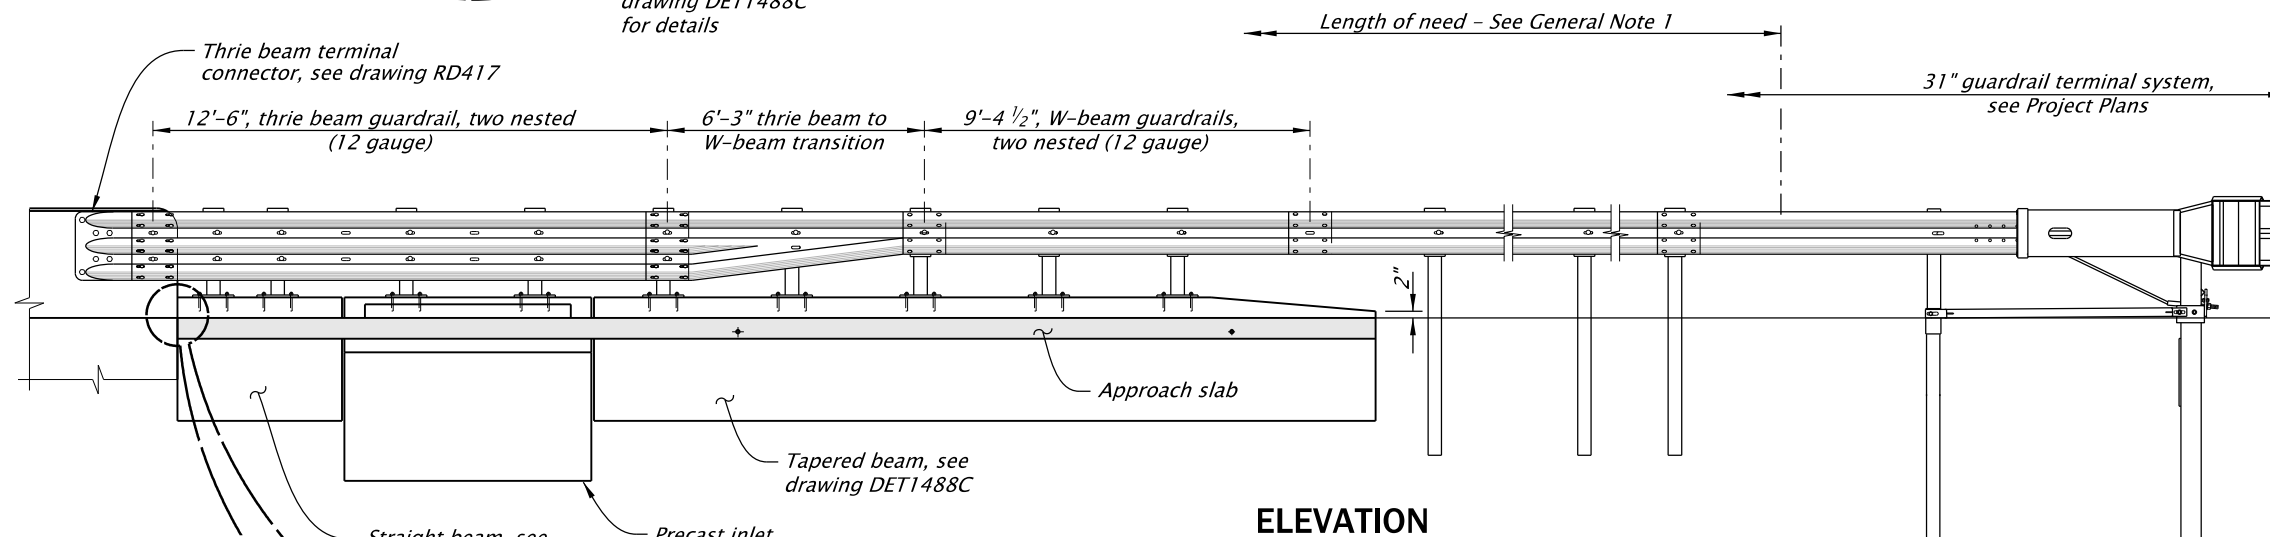


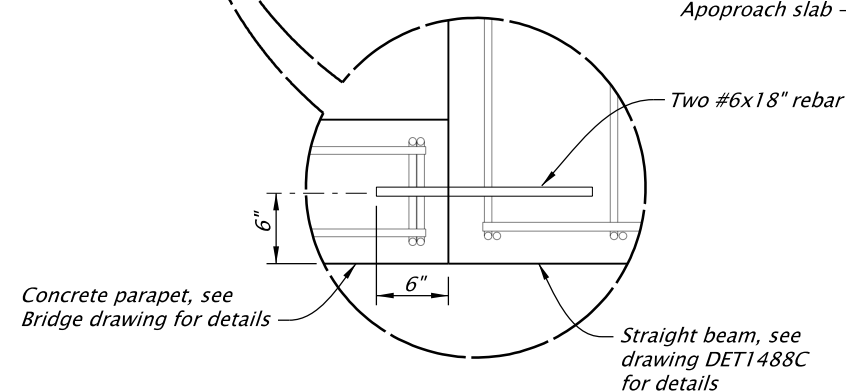

ACCOMPANIED BY DWGS.:
DET1488B, DET1488C

The selection and use of this detail, while designed in accordance with generally accepted engineering principles and practices, is the sole responsibility of the user and should not be used without first consulting a Registered Professional Engineer.

OREGON DEPARTMENT OF TRANSPORTATION

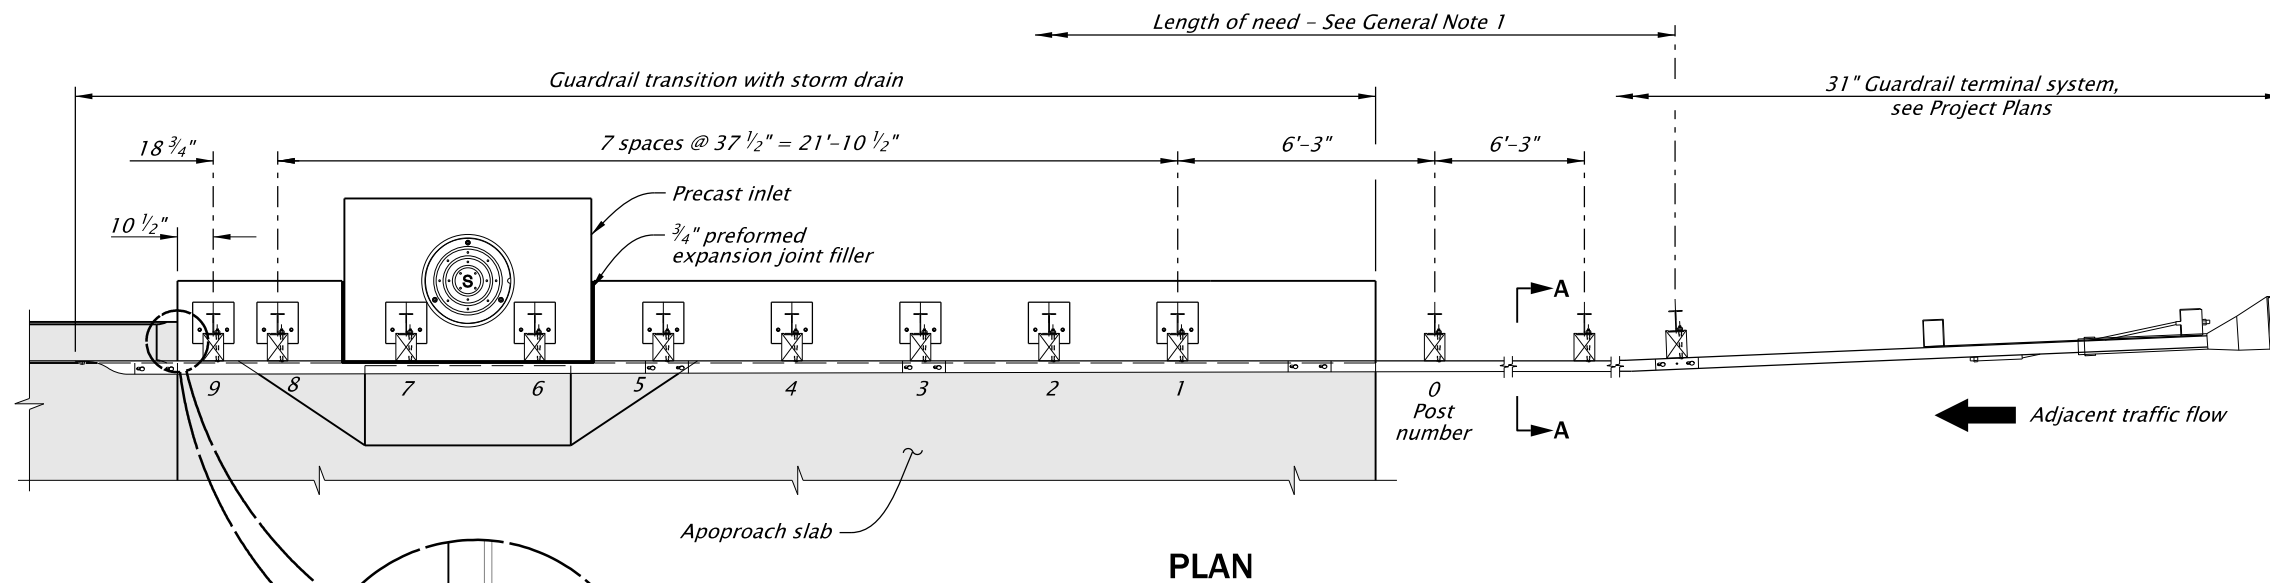

ENGINEERING AND
TECHNICAL SERVICES BRANCH

MIDWEST GUARDRAIL SYSTEM
TRANSITION WITH STORM DRAIN
(MASH TL-3) INSTALLATION
SHEET 1 OF 3

DETAIL NO.

DET1488A