




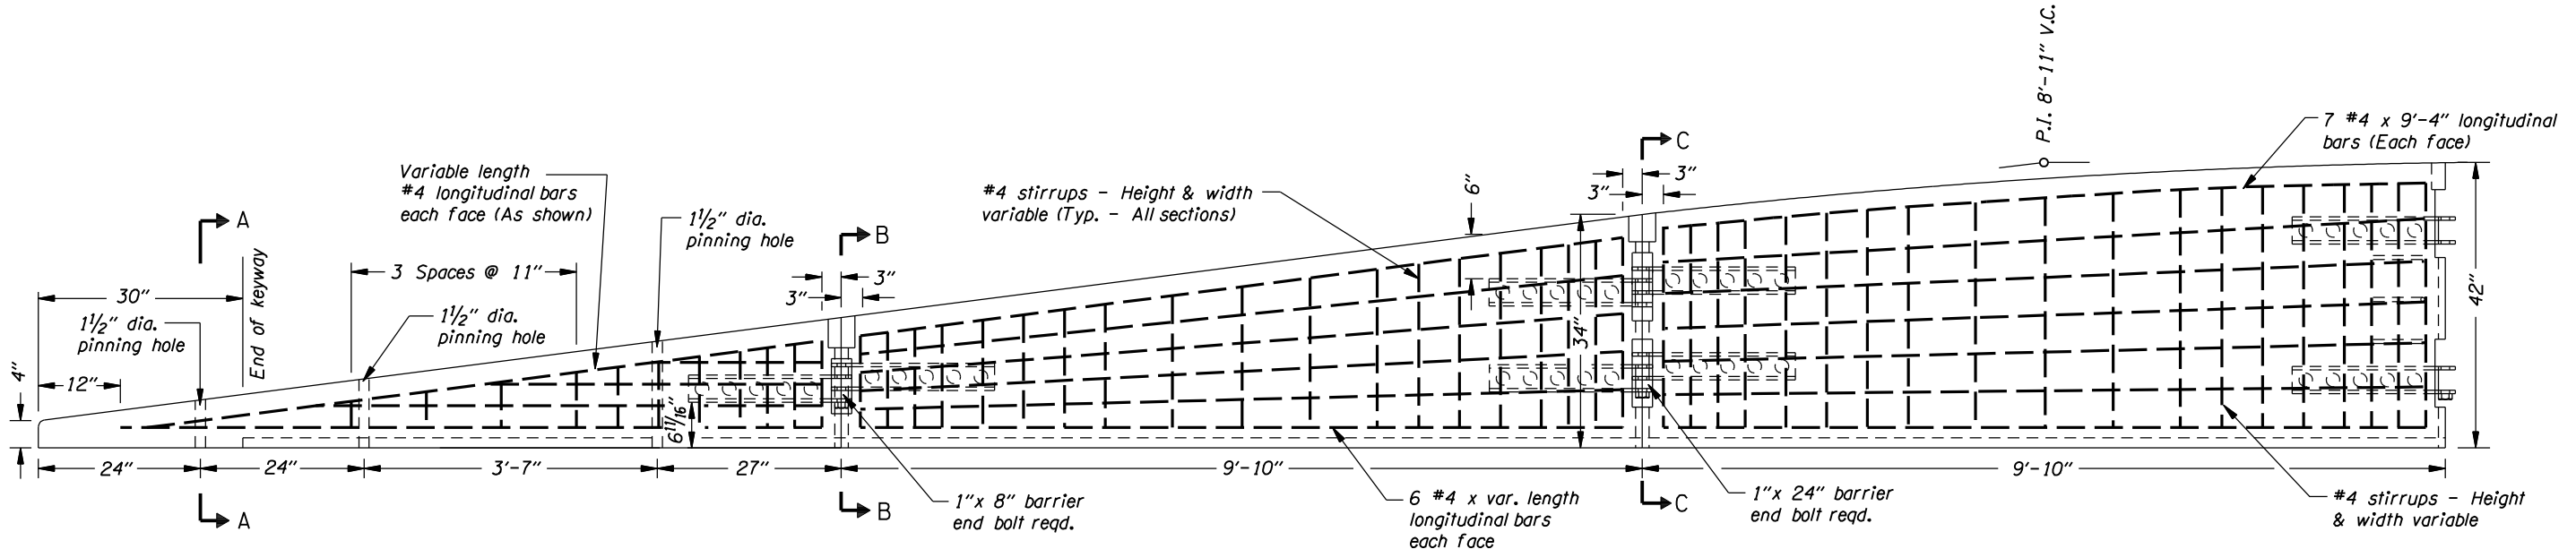


BARRIER TERMINAL DETAIL (PRECAST OPTION)

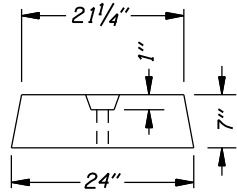

SECTION A-A

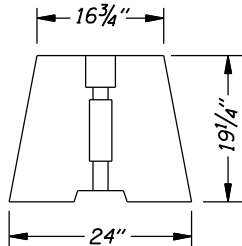

SECTION B-B

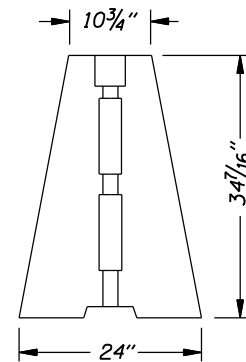

SECTION C-C

GENERAL NOTES FOR ALL DETAILS:

1. If cast in place barrier is used replace C-shapes with dowels & conform to other details as shown on "Cast in place/slip form single slope barrier".
2. Pin terminal end section to roadway with 3 - 1" x 30" galv. pins.
Grout pinning holes flush with barrier top after placing pins.
See drg. no. RD500 for pin detail.

The selection and use of this detail, while designed in accordance with generally accepted engineering principles and practices, is the sole responsibility of the user and should not be used without consulting a Registered Professional Engineer.


OREGON DEPARTMENT OF TRANSPORTATION
TECHNICAL SERVICES
DETAILS

SINGLE-SLOPE CONCRETE BARRIER TERMINAL

DETAIL NO.

DET1512