


det1528.dgn 01-MAR-2010

DET1528

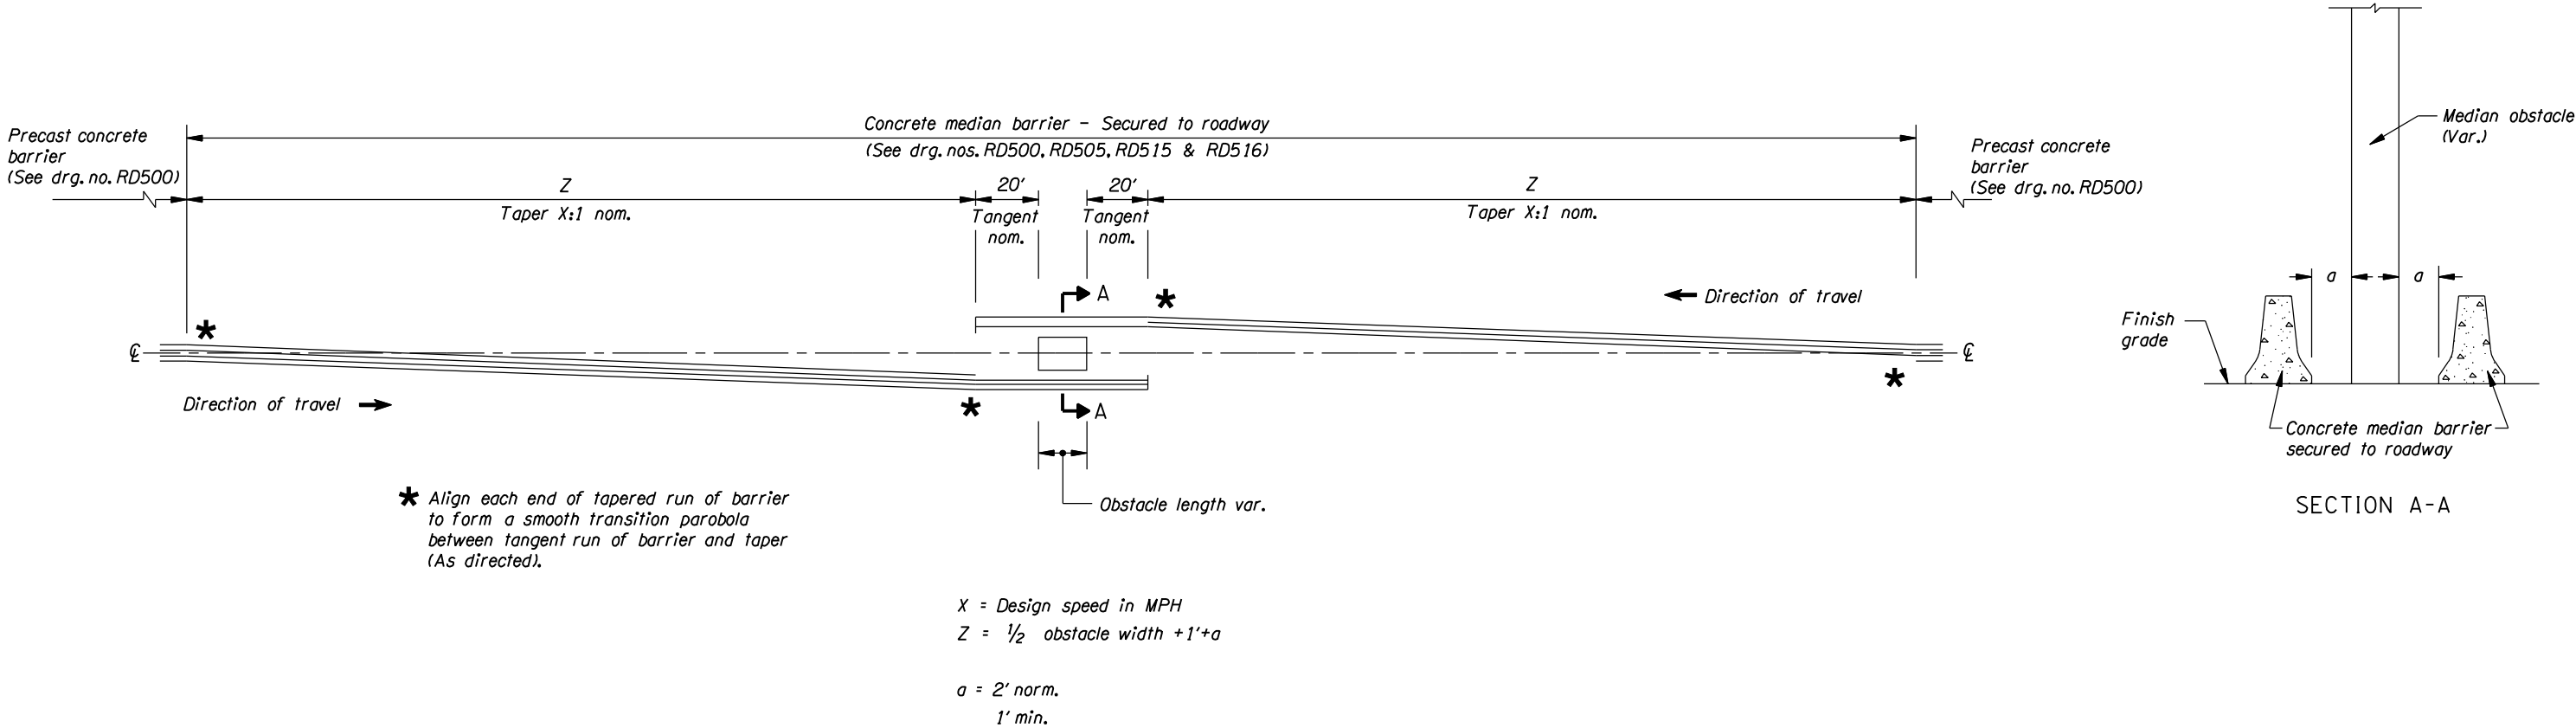

GENERAL NOTES FOR ALL DETAILS:

1. See drg. nos. RD500, RD505, RD515 & RD516 for details not shown.

The selection and use of this detail, while designed in accordance with generally accepted engineering principles and practices, is the sole responsibility of the user and should not be used without consulting a Registered Professional Engineer.	OREGON DEPARTMENT OF TRANSPORTATION TECHNICAL SERVICES DETAILS	
	CONCRETE MEDIAN BARRIER (AROUND OBSTACLE)	DETAIL NO. DET1528