

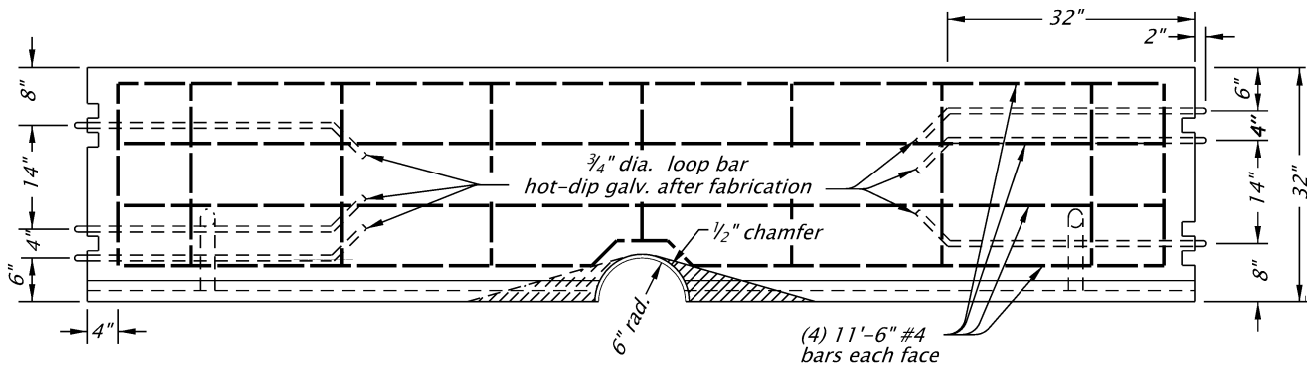
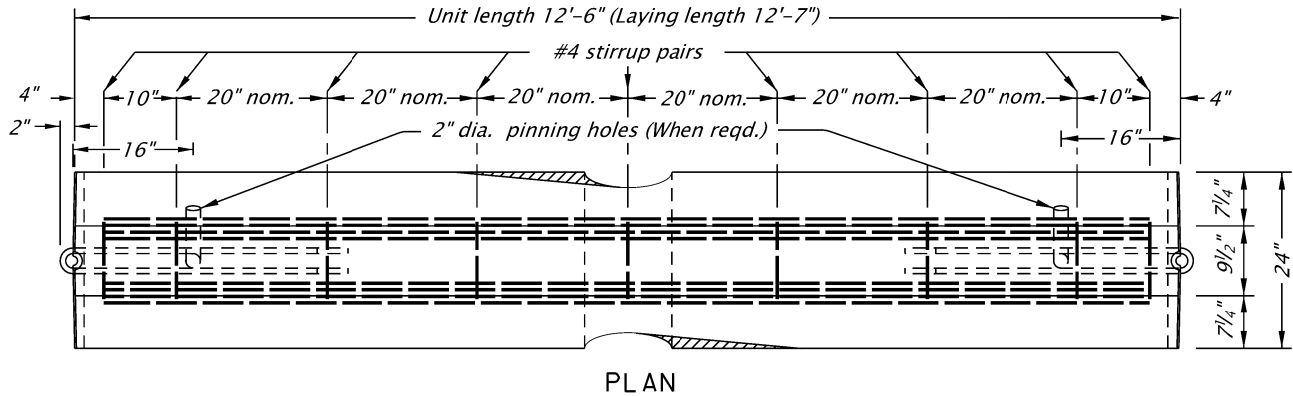


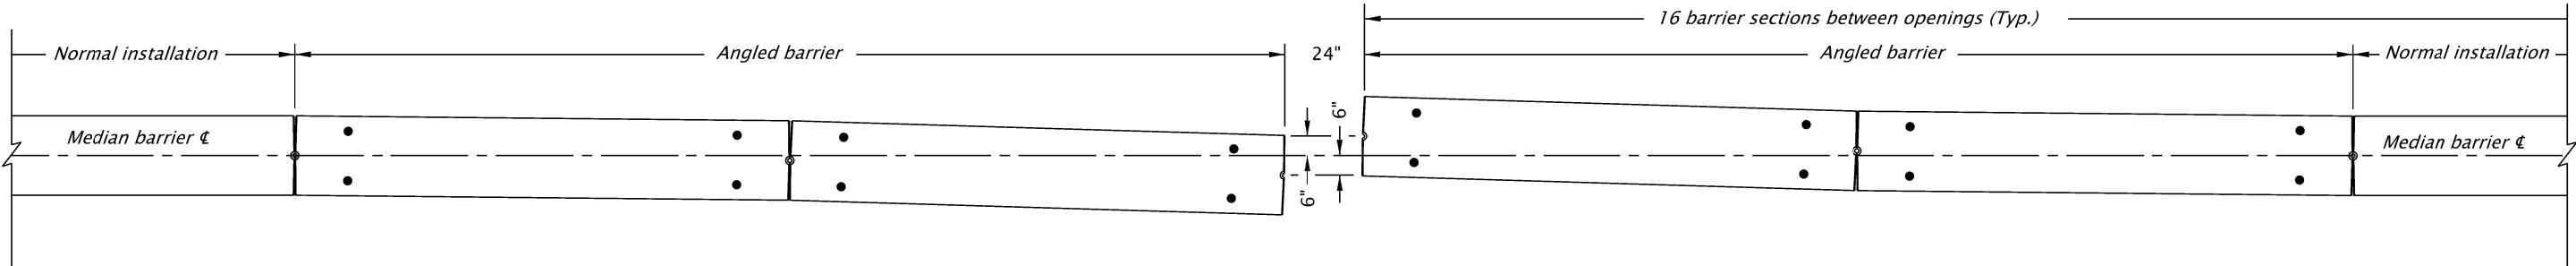

MEDIAN BARRIER

* Guardrail heights to match guardrail standard drawing.

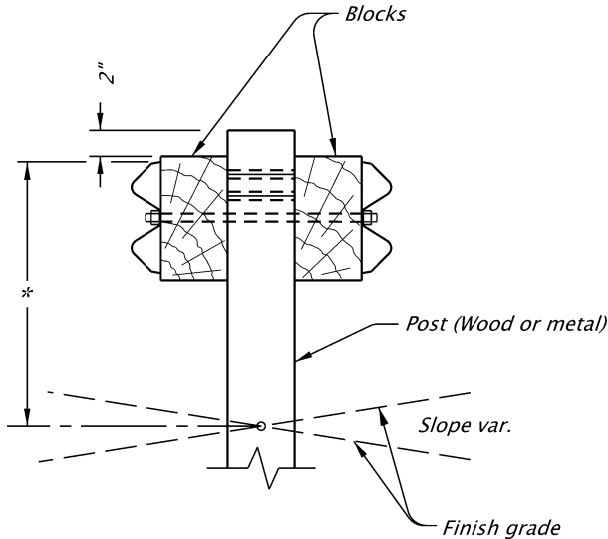

SECTION
MEDIAN RAIL
(No Rub Rail)

- GENERAL NOTES FOR ALL DETAILS:
1. Angled barrier must be pinned, see drg. nos. RD515 & RD516. Barrier end is vertical.
 2. See appropriate guardrail and concrete barrier standard drawing(s) for details not shown.

NOTE TO DESIGNER:

1. Include appropriate references to standard drawings.

The selection and use of this detail, while designed in accordance with generally accepted engineering principles and practices, is the sole responsibility of the user and should not be used without consulting a Registered Professional Engineer.



OREGON DEPARTMENT OF TRANSPORTATION
TECHNICAL SERVICES
DETAILS

CRITTER CROSSINGS

DETAIL NO.
DET1560