



det1600.dgn 12-DEC-2012

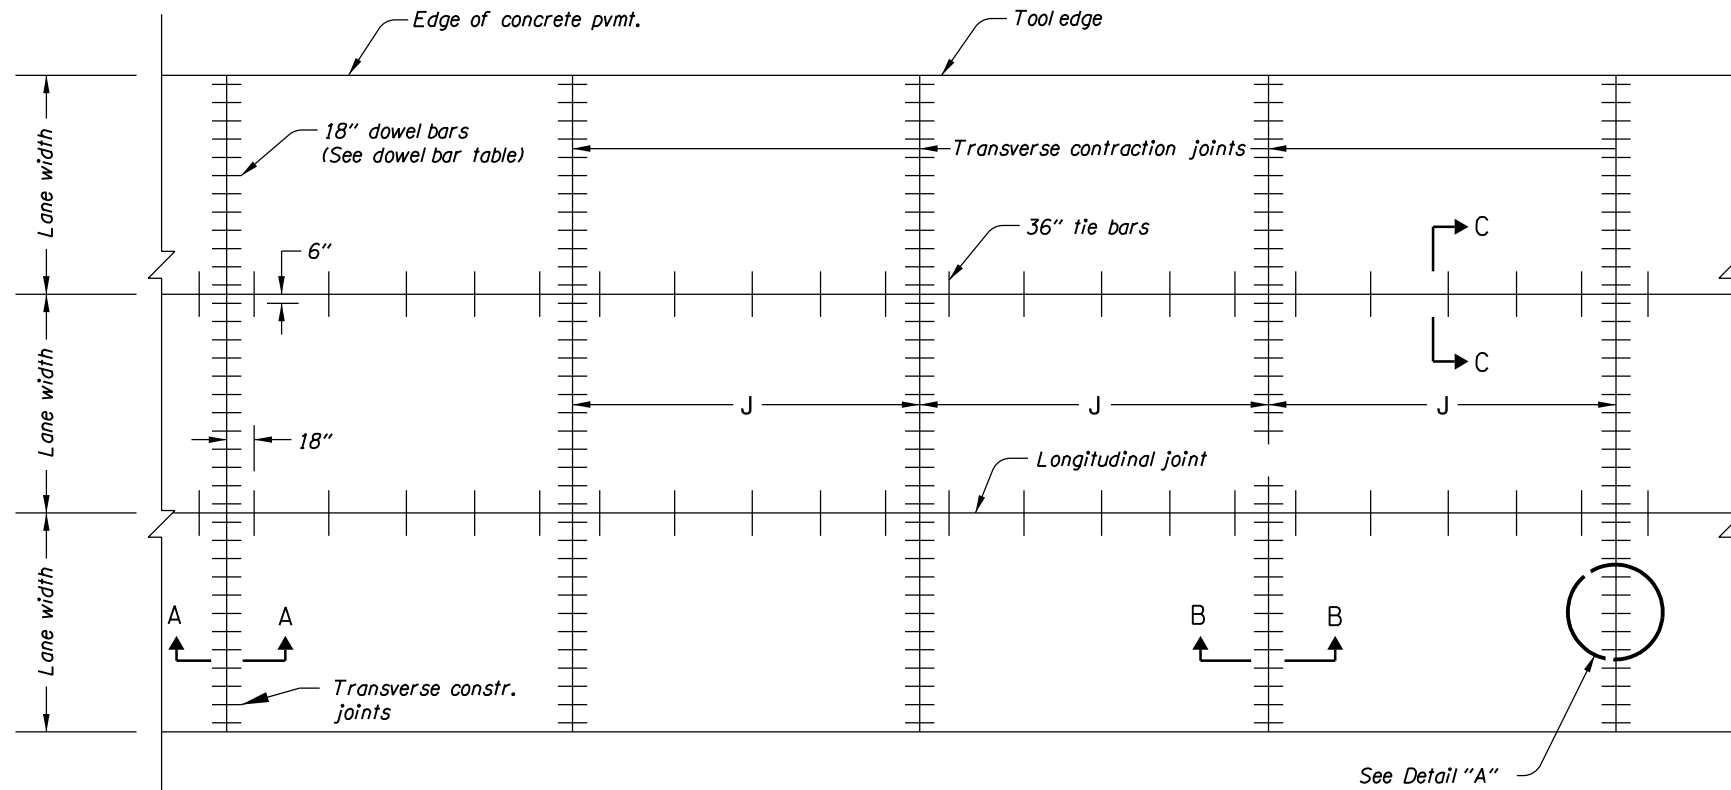


PLAN

PAVEMENT DETAILS	
Pvmt. Thkn. T (in)	Joint Spacing J (ft)
6" - 8"	
8½" - 10"	
10½" & up	


DOWEL BAR TABLE		
Pvmt. Thkn. T	Dowel Dia.	C/C Dowel Spacing
6" - 8"	1"	12"
8½" - 10"	1¼"	12"
10½" & up	1½"	12"

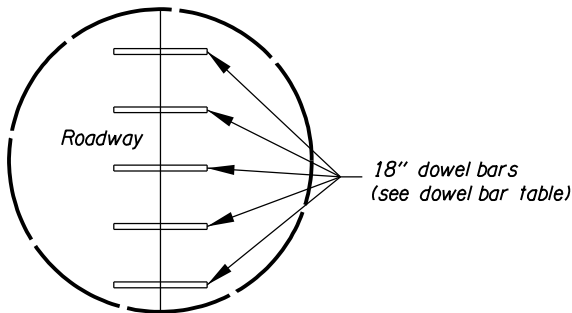

DETAIL "A"

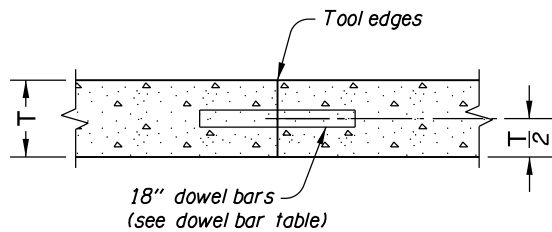


SECTION A-A
CONSTRUCTION JOINT

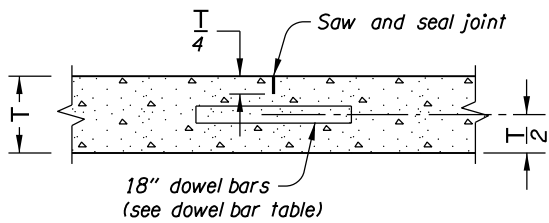


SECTION B-B
CONTRACTION JOINT

TRANSVERSE JOINT

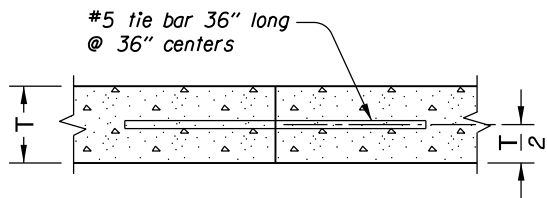

CONTACT JOINT

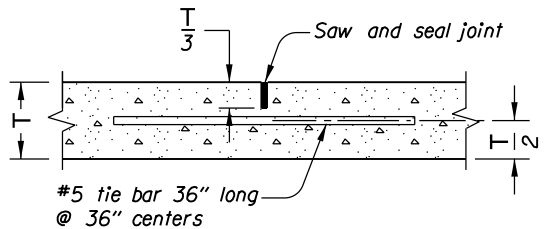

SECTION C-C

WEAKENED PLANE JOINT

LONGITUDINAL JOINT

GENERAL NOTES:
1. Lane width as shown. See typical sections.
2. Center tie bars and dowel bars on joint.

The selection and use of this detail, while designed in accordance with generally accepted engineering principles and practices, is the sole responsibility of the user and should not be used without consulting a Registered Professional Engineer.

OREGON DEPARTMENT OF TRANSPORTATION
TECHNICAL SERVICES
DETAILS

PLAIN CONCRETE PAVEMENT,
DOWELLED

DETAIL NO.
DET1600

DET1600