



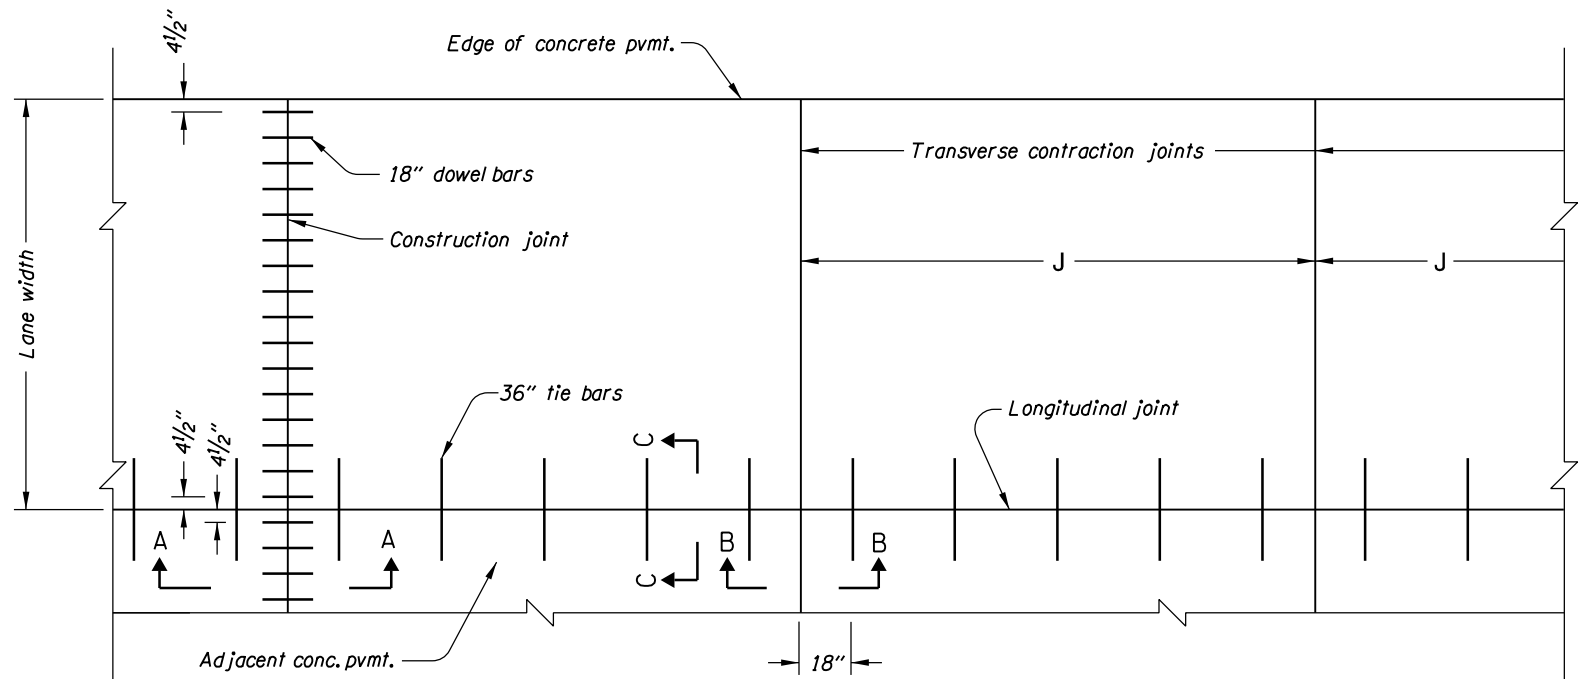


PLAN

PAVEMENT DETAILS	
Pvmt. Thkn. T (in)	Joint Spacing J (ft)

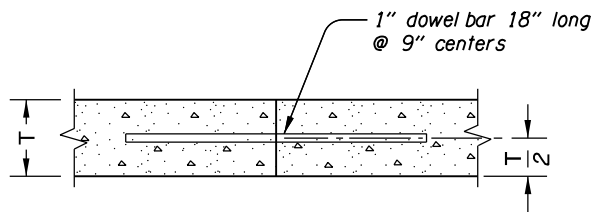


SECTION A-A
CONSTRUCTION JOINT

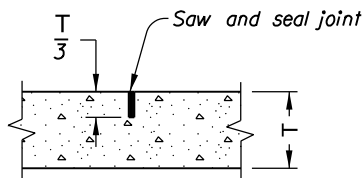


SECTION B-B
CONTRACTION JOINT

TRANSVERSE JOINT

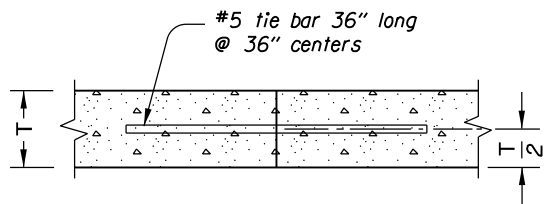

CONTACT JOINT

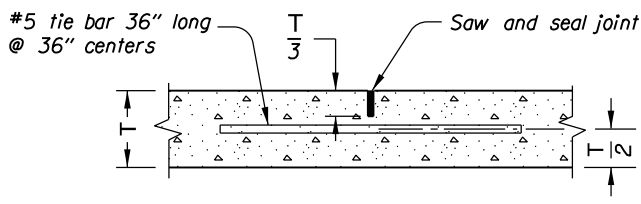

WEAKENED PLANE JOINT

SECTION C-C

LONGITUDINAL JOINT

GENERAL NOTES:
1. Lane width as shown. See typical sections.
2. Center tie bars on joint.

The selection and use of this detail, while designed in accordance with generally accepted engineering principles and practices, is the sole responsibility of the user and should not be used without consulting a Registered Professional Engineer.

OREGON DEPARTMENT OF TRANSPORTATION
TECHNICAL SERVICES
DETAILS

PLAIN CONCRETE PAVEMENT,
UNDOWELLED

DETAIL NO.
DET1602