
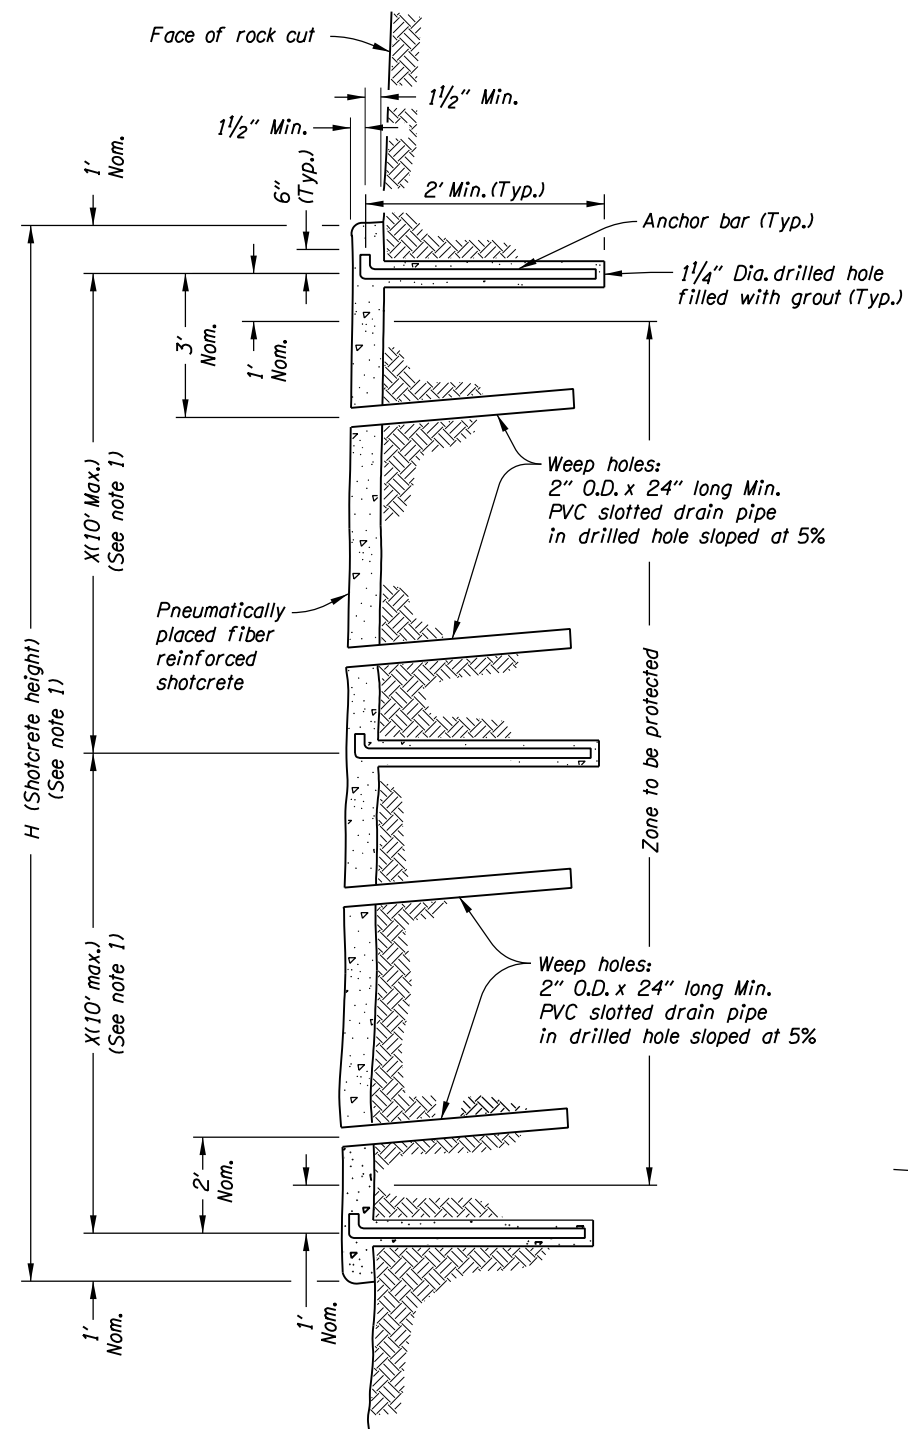
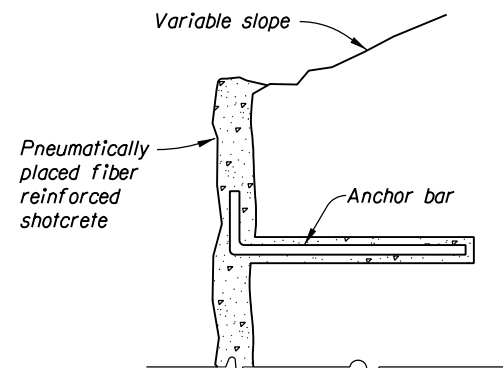
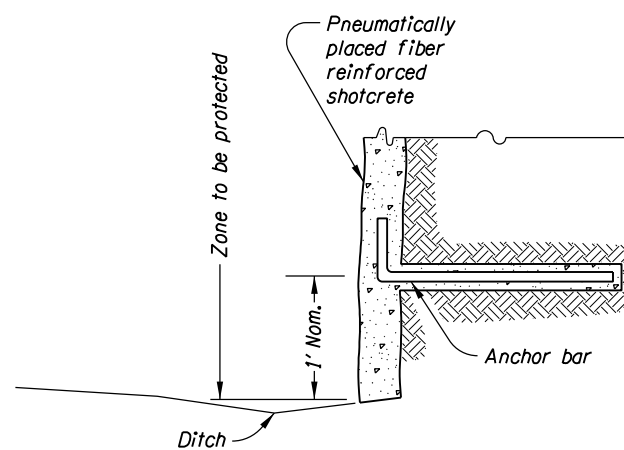


SHOTCRETE ON SLOPES

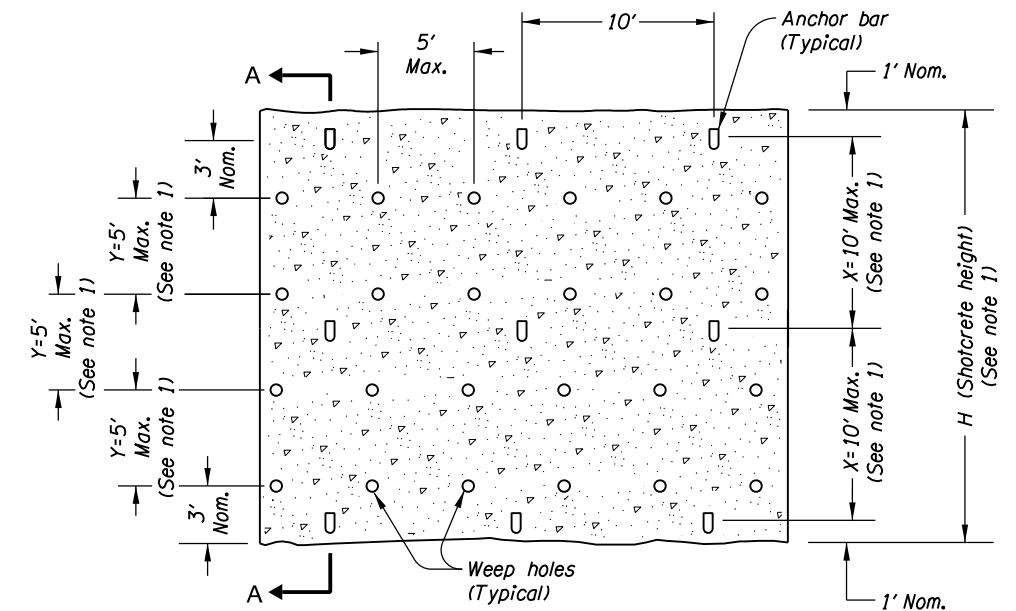

SECTION A - A

SHOTCRETE
AT TOP OF CUT SLOPESHOTCRETE
AT TOE OF SLOPE

SPACING OF ANCHOR BARS & DRAIN PIPES

Notes:

1. X=10' Max. Y=5' Max.: Vertical spacing of anchor bars and weep holes shall be made equidistant for each specific height to be shotcreted. Where H=5', the upper weep hole may be omitted. Where H=12', only the upper and lower anchor bars are required.
2. See Sec. 00396 specifications for shotcrete.

The selection and use of this detail, while designed in accordance with generally accepted engineering principles and practices, is the sole responsibility of the user and should not be used without consulting a Registered Professional Engineer.

OREGON DEPARTMENT OF TRANSPORTATION
TECHNICAL SERVICES
DETAILS

SHOTCRETE ON SLOPES

DETAIL NO.

DET2202