




BARRIER MOUNTED ROCK PROTECTION SCREEN

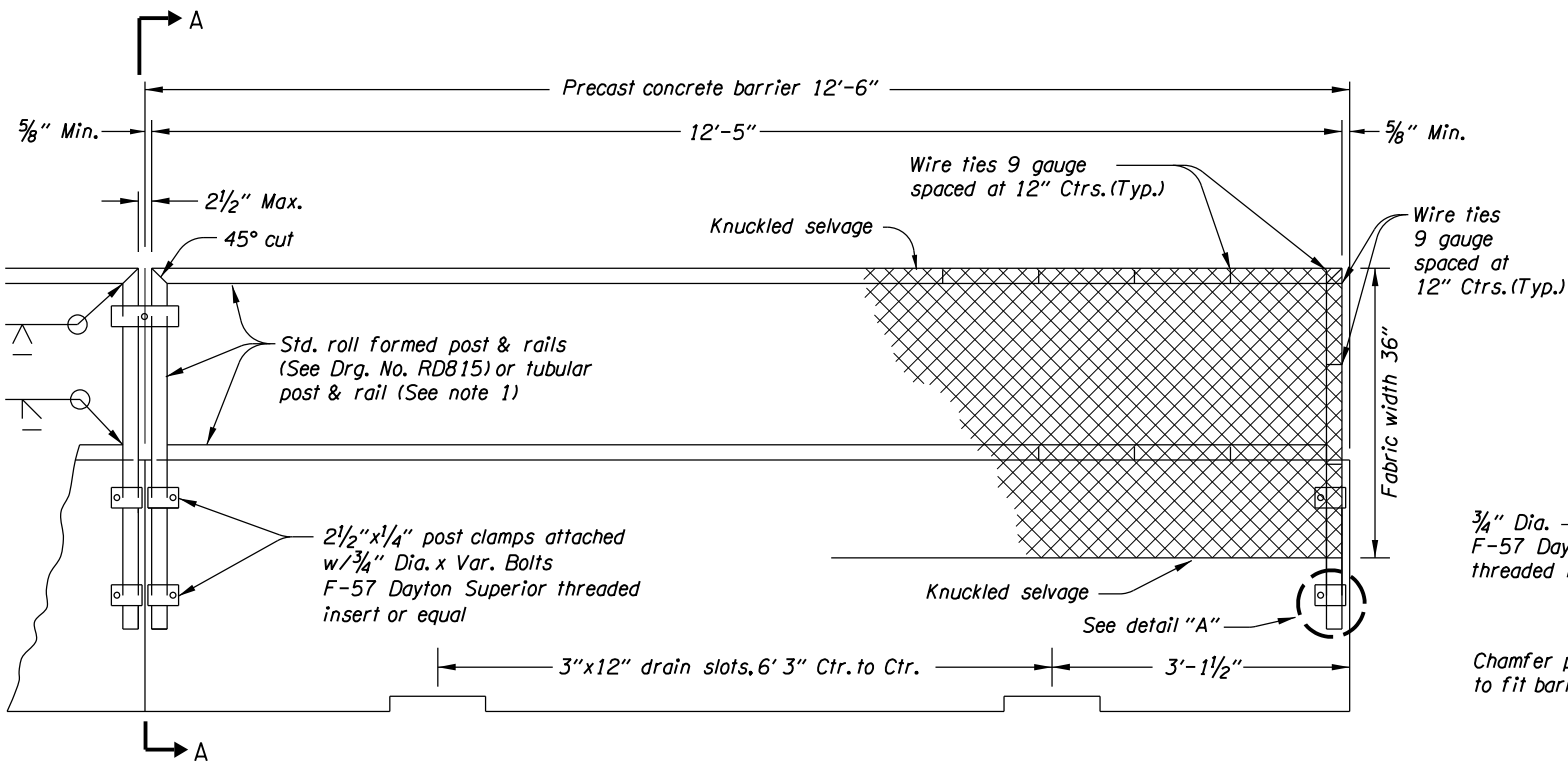

ROCK PROTECTION SCREEN ATTACHMENT

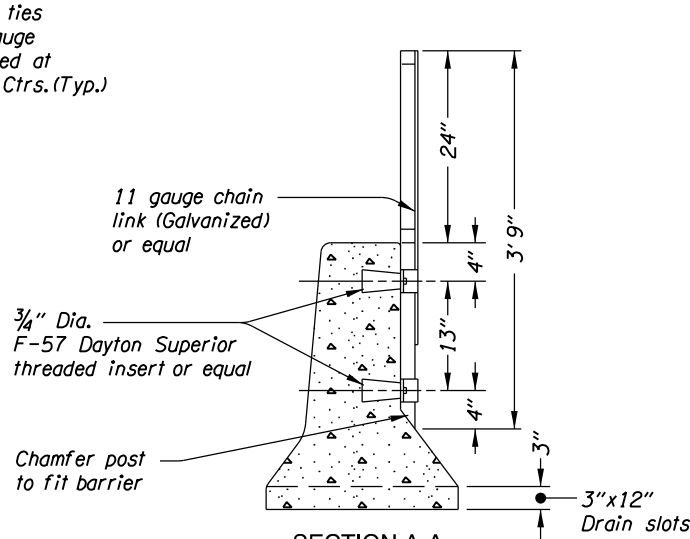


Precast Conc. Shldr. barrier (pin & loop)
(For details not shown, see Drg. No. RD500)

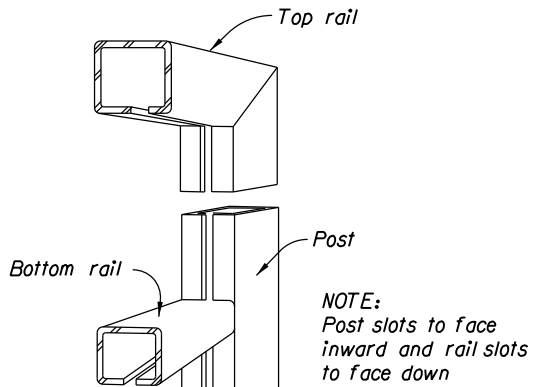

POST & RAIL ASSEMBLY


NOTES:

1. Alternate posts and rail members; 2" nominal Dia. (2" O.D.) pipe meeting the requirements of ASTM A53, type E or S, grade B may be substituted for the roll-formed members shown.
2. All steel parts to be galvanized after fabrication.

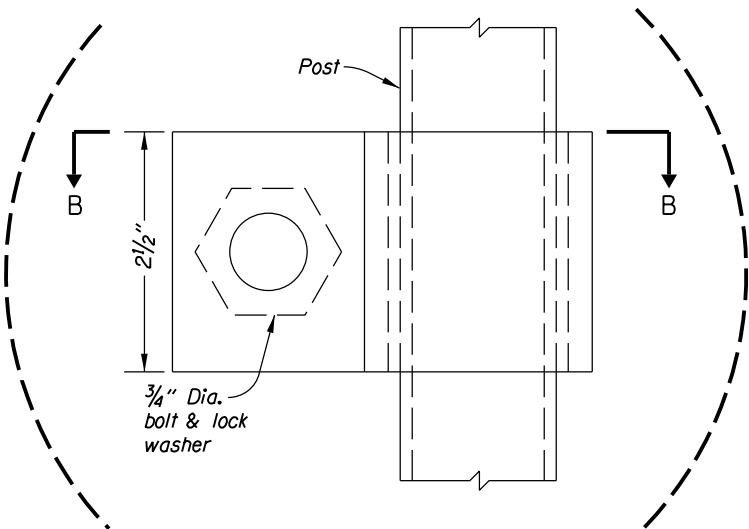


POST CLAMP
DETAIL "A"

(For details not shown, see sections above)

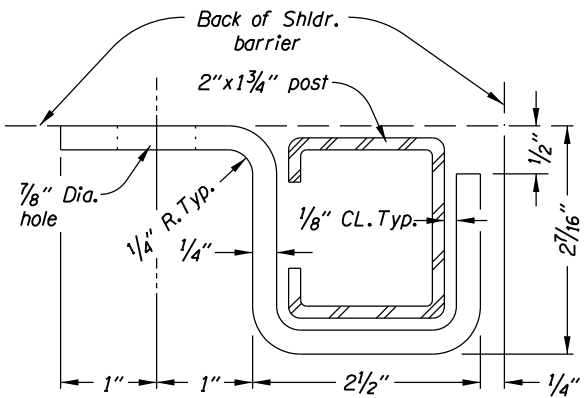

SECTION B-B

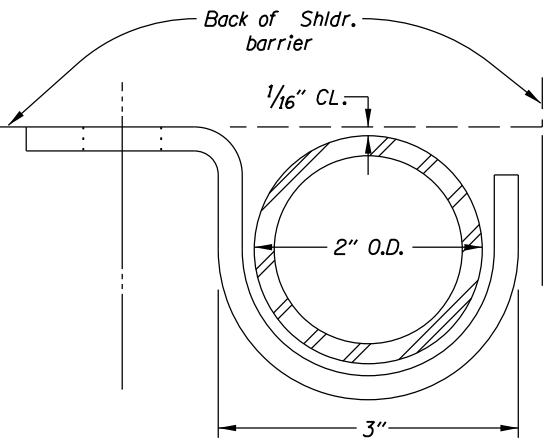

ALTERNATE POST & CLAMP

(For details not shown, see section B-B)

The selection and use of this detail, while designed in accordance with generally accepted engineering principles and practices, is the sole responsibility of the user and should not be used without consulting a Registered Professional Engineer.

OREGON DEPARTMENT OF TRANSPORTATION
TECHNICAL SERVICES
DETAILS

BARRIER MOUNTED
ROCK PROTECTION SCREEN

DETAIL NO.

DET2204