




NOTE:
Deck bars (both top and bottom mats)
not shown for clarity. Stop longitudinal bars
2" clear of deck drain.

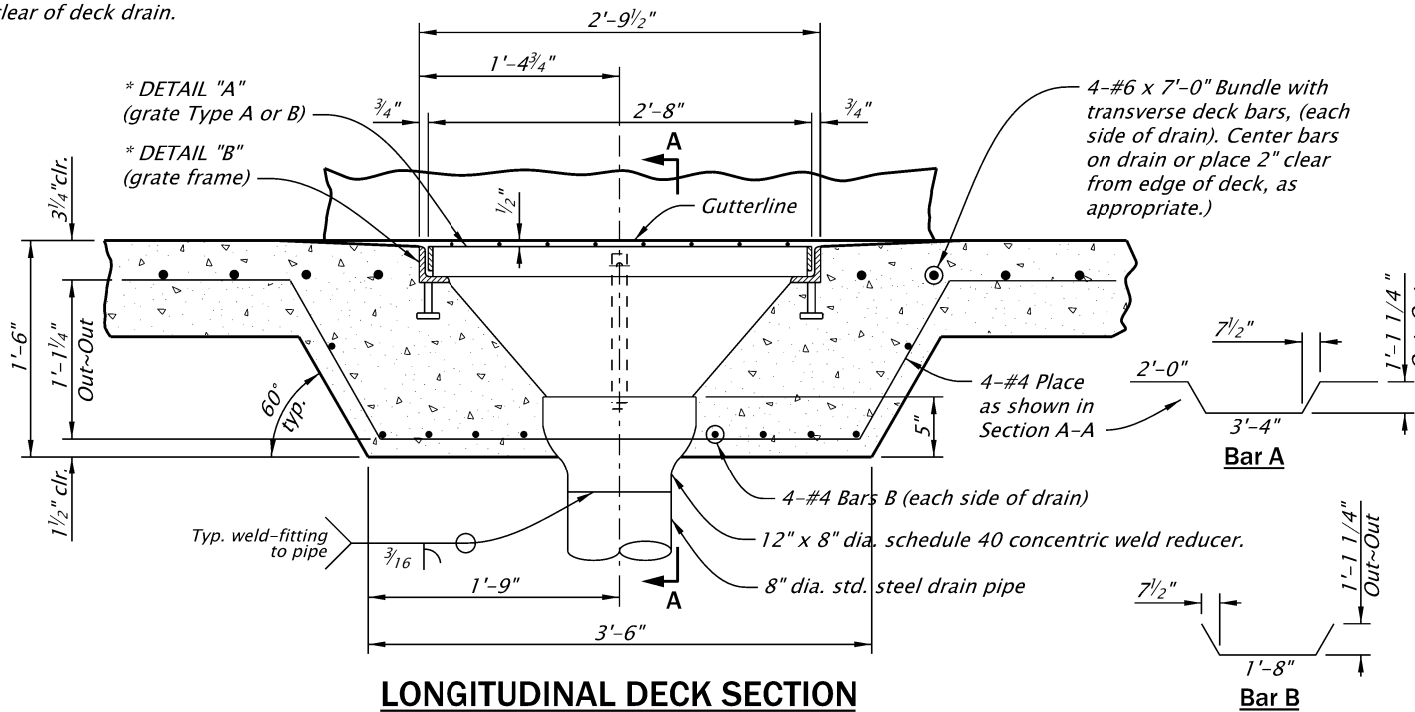

LONGITUDINAL DECK SECTION

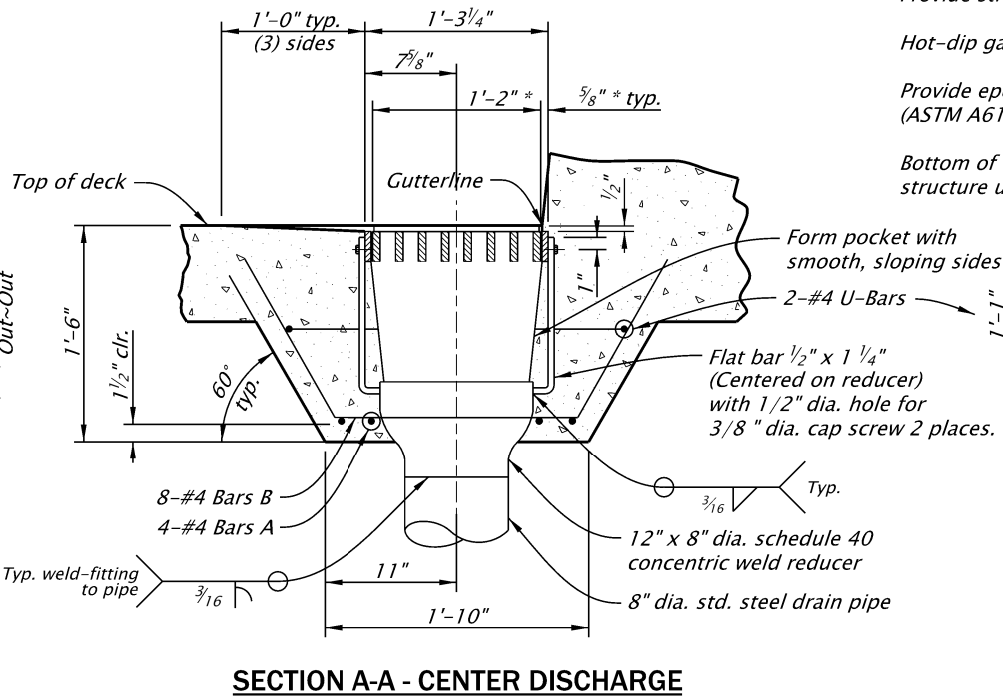


SECTION A-A - CENTER DISCHARGE

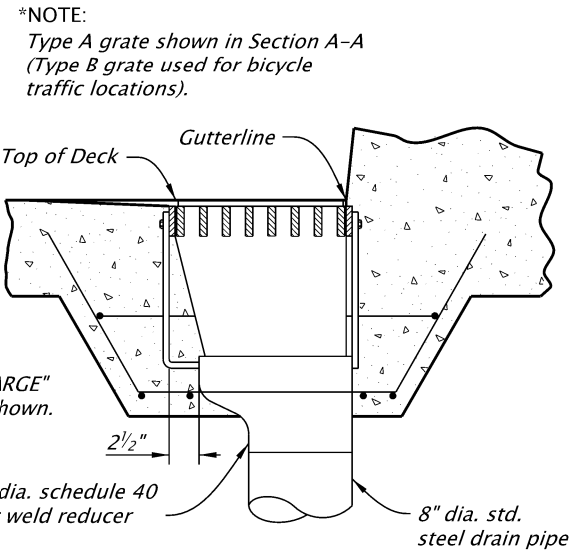


SECTION A-A - OFFSET DISCHARGE

NOTE:
See "CENTER DISCHARGE"
for information not shown.

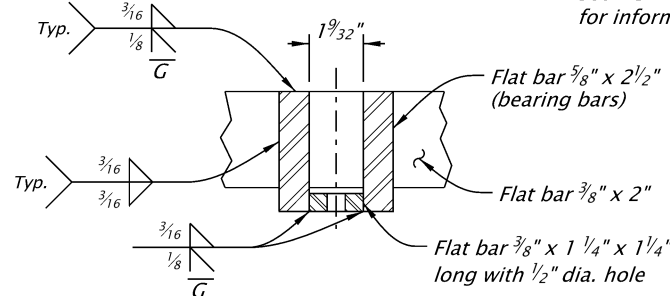

SECTION B-B - Type A Grate

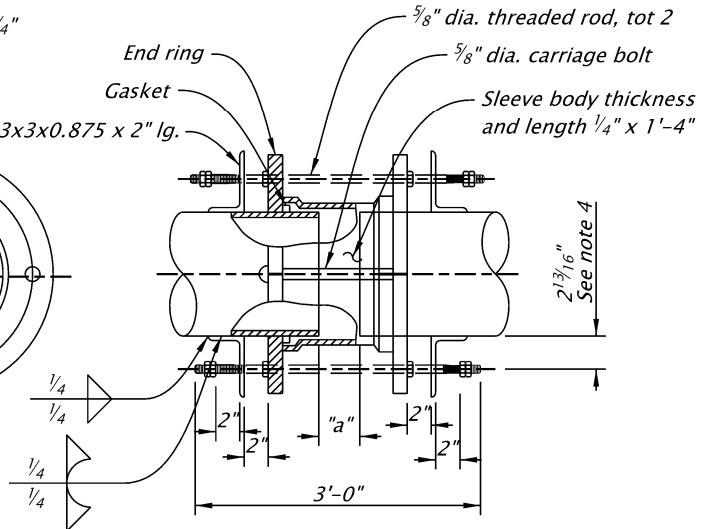

EXPANSION COUPLING

- NOTES:
1. All hardware to be galvanized.
 2. For "a" dimension, see project plans.
 3. Expansion coupling with 4 bolts shown, coupling with a greater number of bolts allowed.
 4. Adjust dimension to suit coupler end ring bolt circle.

The selection and use of this detail,
while designed in accordance with
generally accepted engineering
principles and practices, is the sole
responsibility of the user and should
not be used without consulting a
Registered Professional Engineer.

OREGON DEPARTMENT OF TRANSPORTATION TECHNICAL SERVICES DETAILS	
DECK DRAINS	DETAIL NO. DET3120

det3120.dgn 01-2022

DET3120