
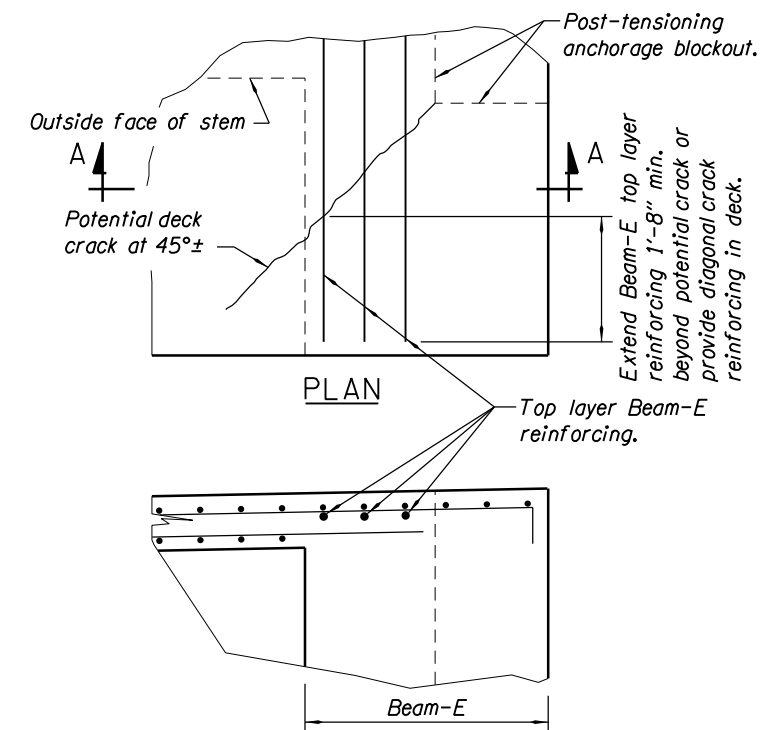
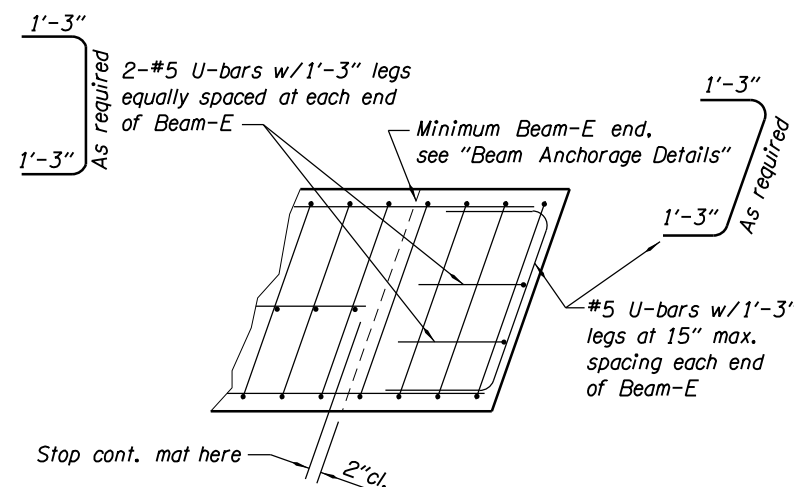
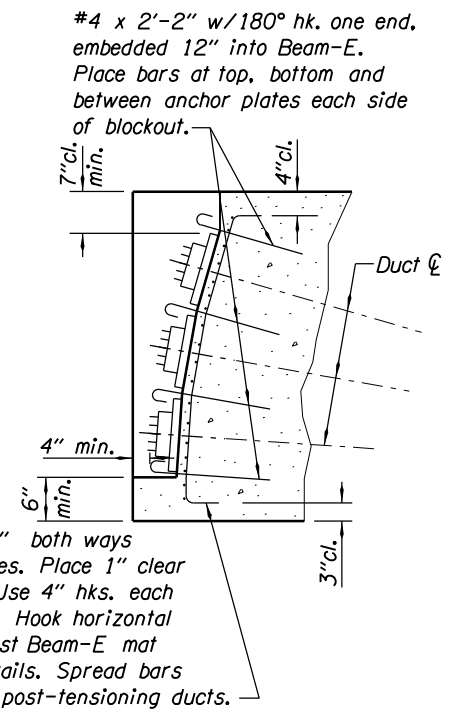
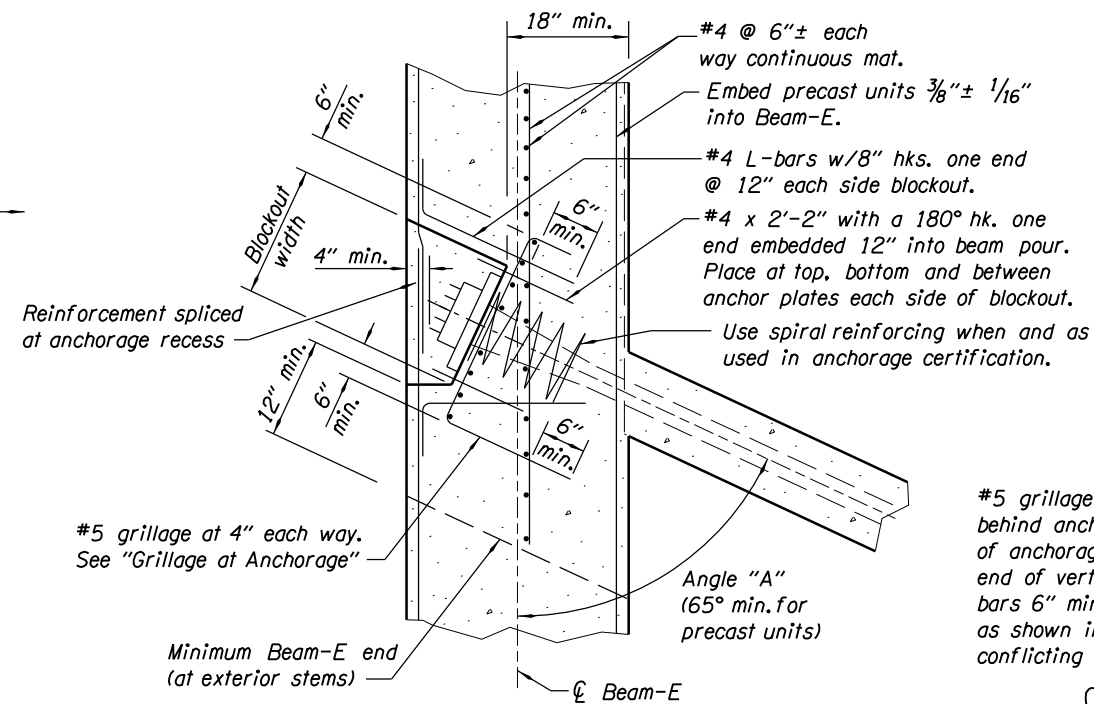
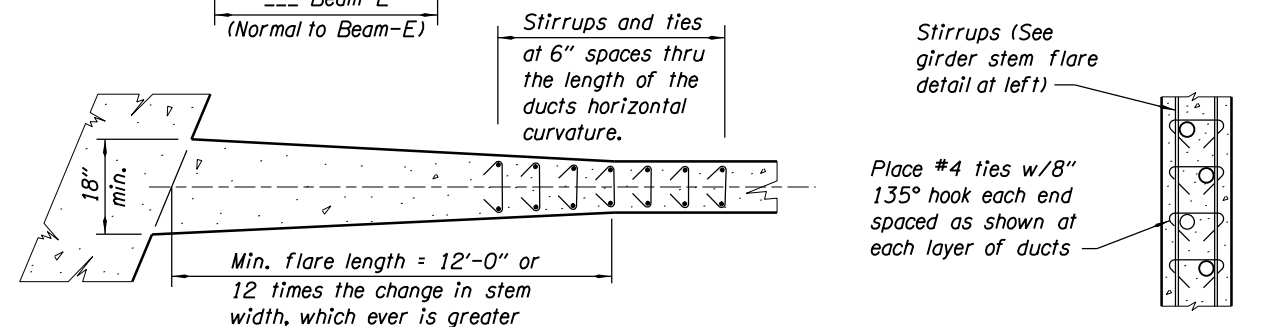


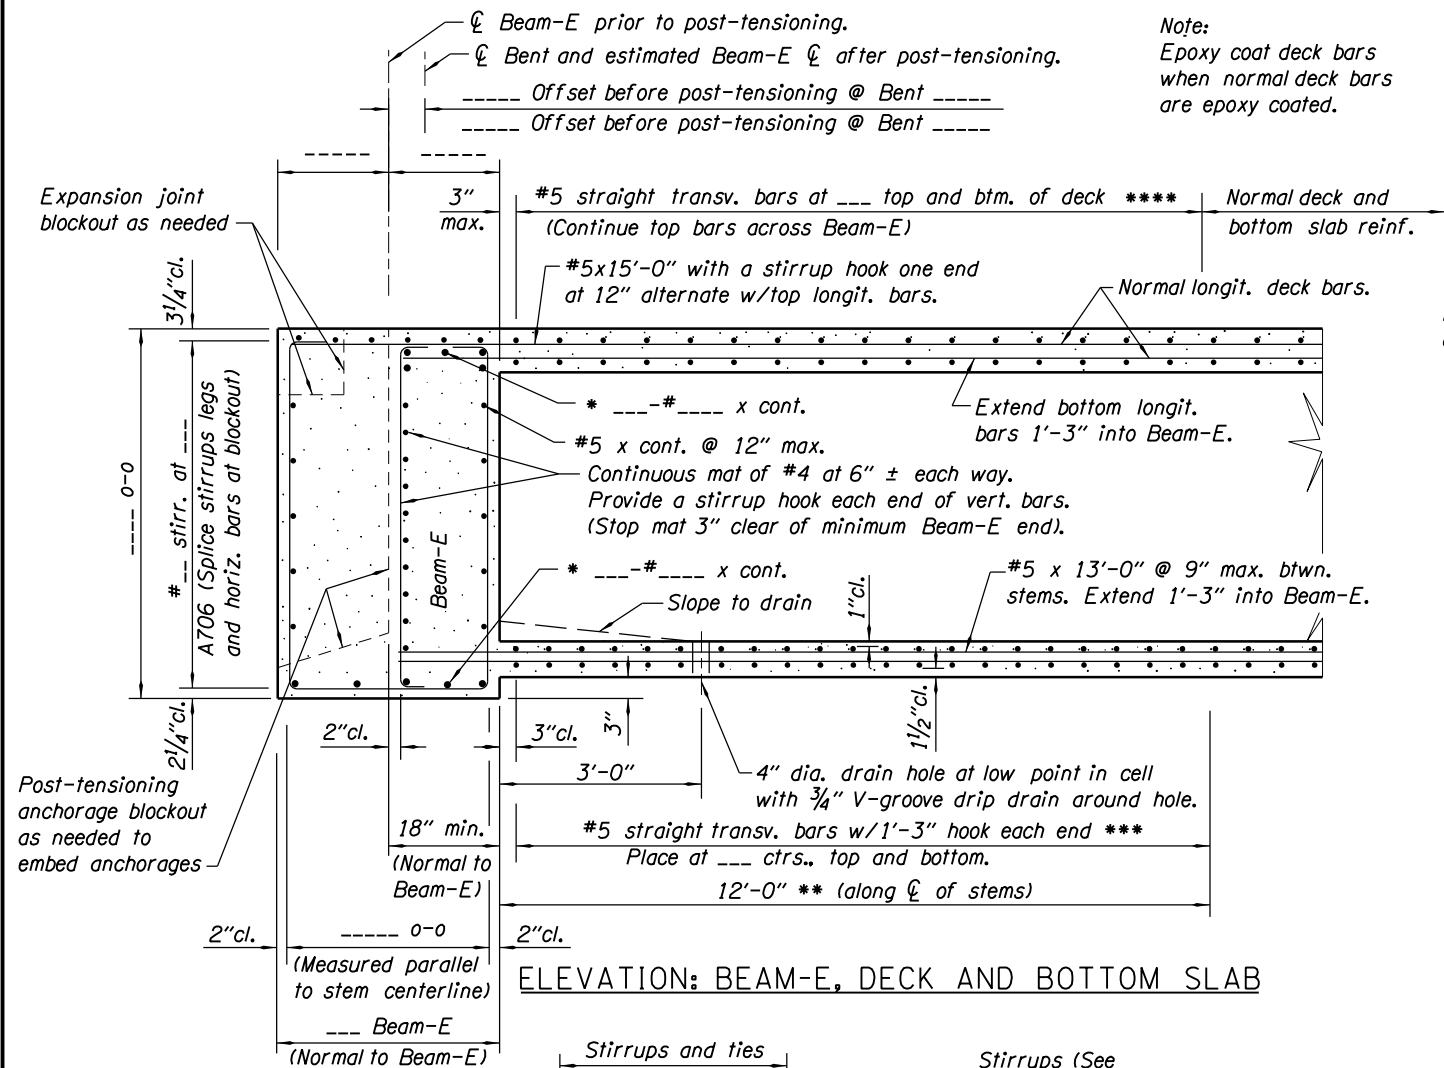

DECK CORNER AT BEAM-E

Note:
Flare interior face only of exterior stems.

* NOTE TO DESIGNER
Beam reinforcement to be determined
by Designer (Top and Btm.)

**** NOTE TO DESIGNER**
*Do not place access holes in
this section.*

***** NOTE TO DESIGNER**
Double the normal number of transverse bars in this region or use 6" spacing.

****** NOTE TO DESIGNER**
Use the normal deck bar spacing or
6" spacing, whichever is smaller.

The selection and use of this detail, while designed in accordance with generally accepted engineering principles and practices, is the sole responsibility of the user and should not be used without consulting a Registered Professional Engineer.

OREGON DEPARTMENT OF TRANSPORTATION
TECHNICAL SERVICES
DETAILS

POST-TENSIONING DETAILS FOR CONVENTIONAL BOX GIRDER

DETAIL NO.
DET3125