

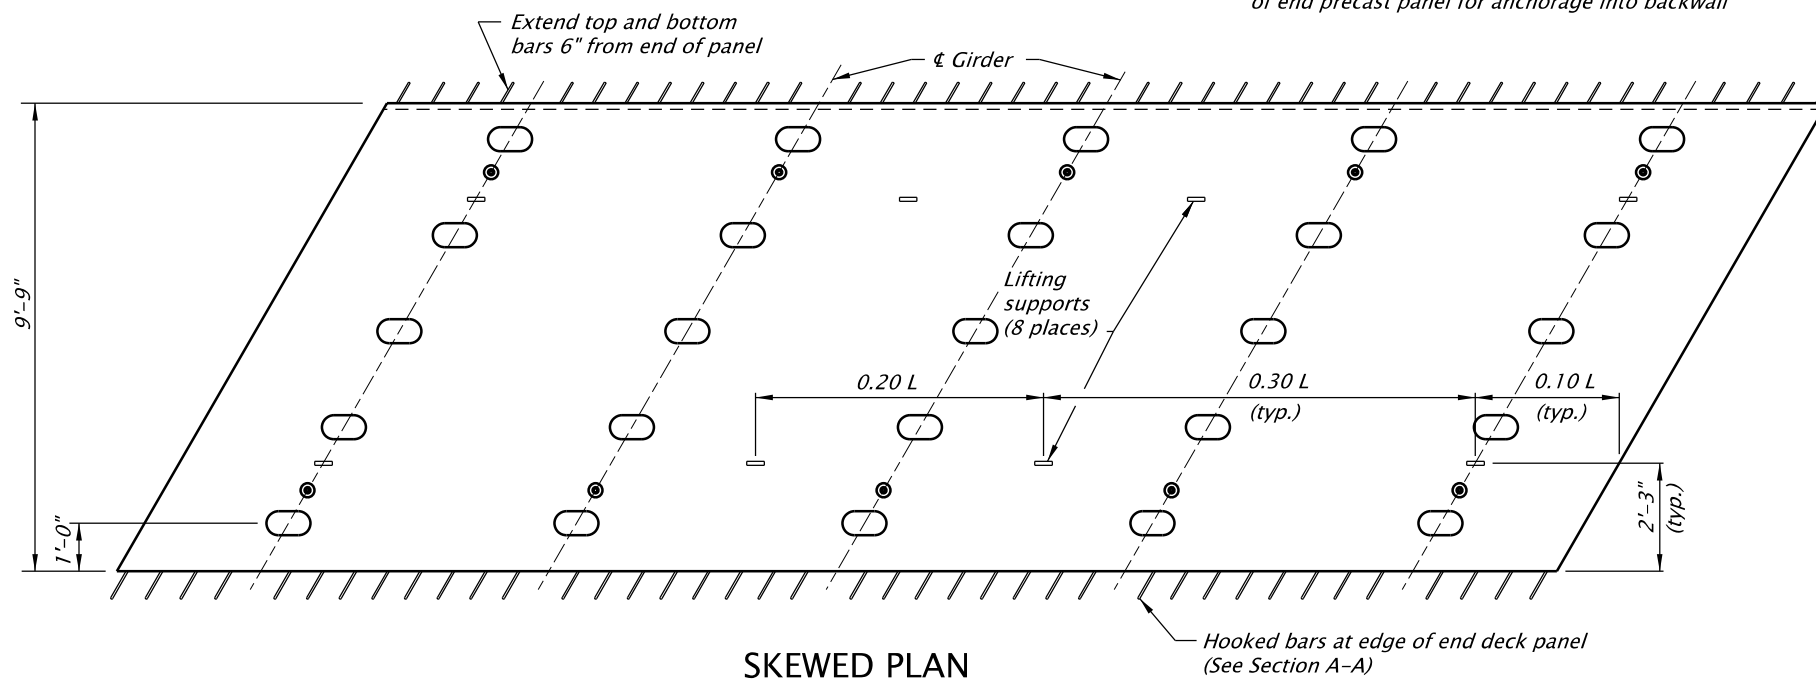
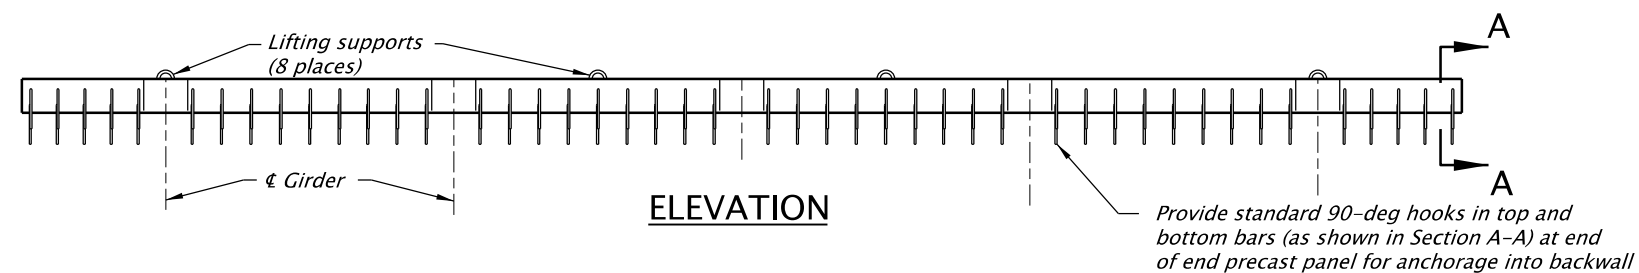


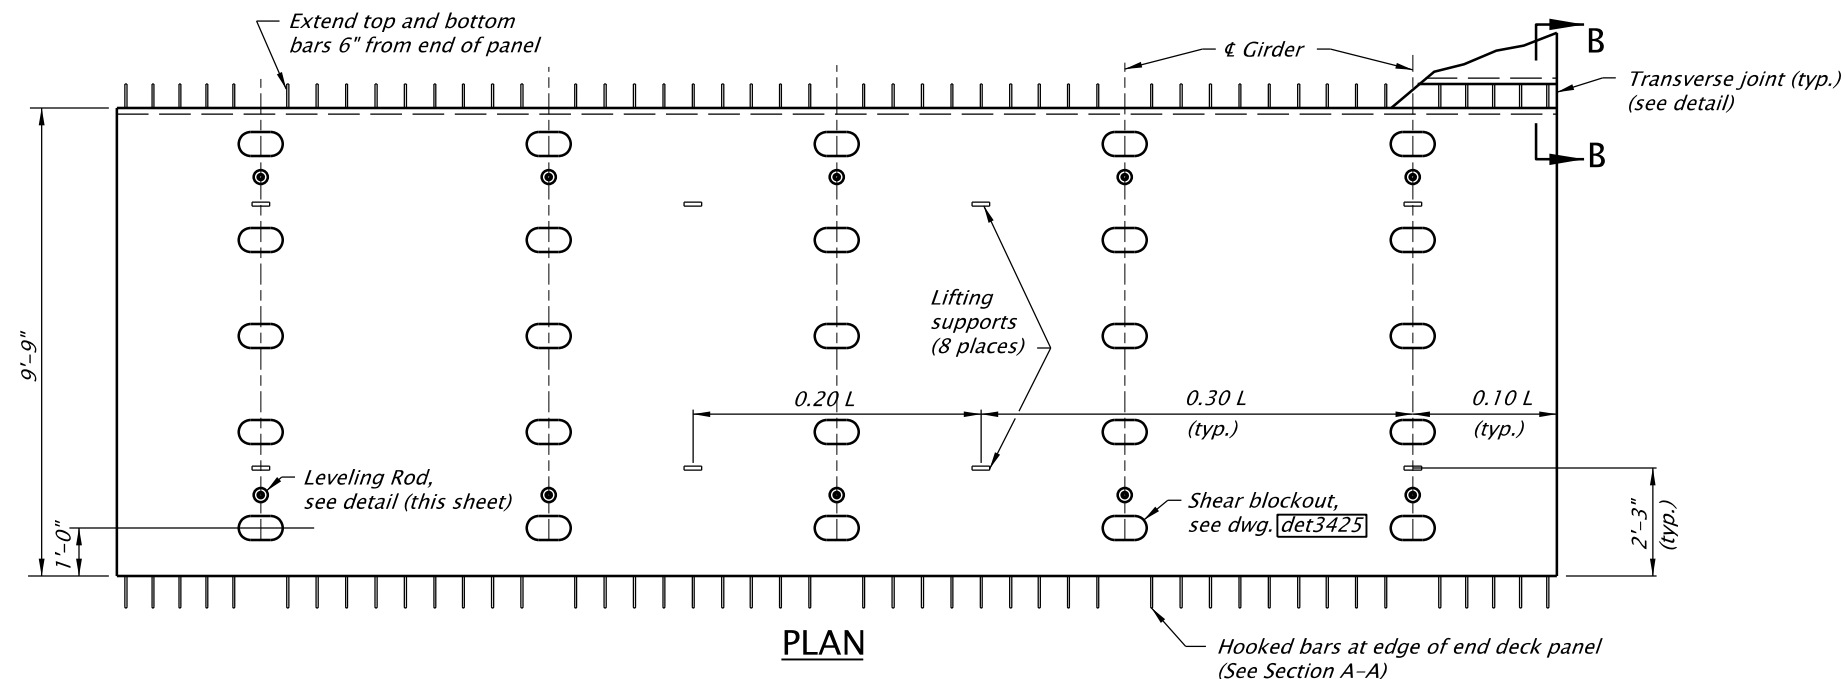


1" diameter x 12" A307 carriage bolt  
Remove top of rod to bottom of void  
after shear blockouts have been grouted.  
Fill void with non shrink grout.


Note  
For leveling deck panels,  
see dwg. det3440

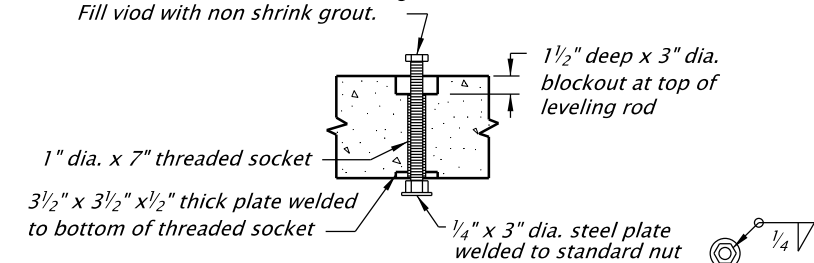

### LEVELING ROD DETAIL

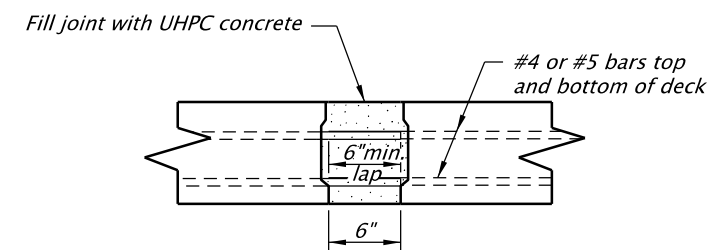

**SECTION B-B**  
*TRANSVERSE JOINT DETAIL*

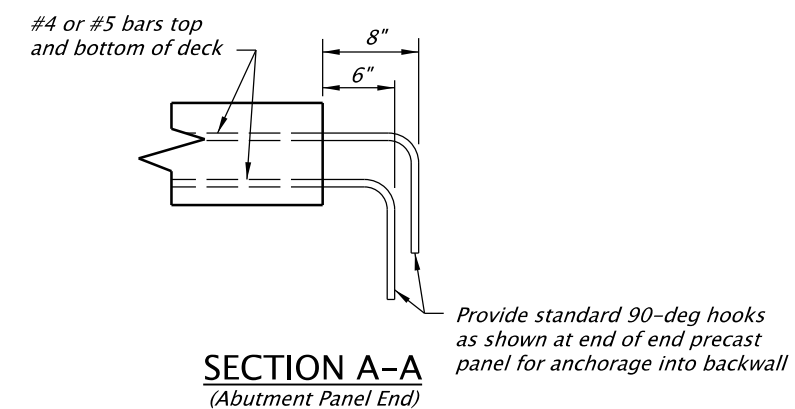

Accompanied by dwgs. **DET3425, DET3440**

*The selection and use of this detail, while designed in accordance with generally accepted engineering principles and practices, is the sole responsibility of the user and should not be used without first consulting a Registered Professional Engineer.*

**OREGON DEPARTMENT OF TRANSPORTATION**



**ENGINEERING AND  
TECHNICAL SERVICES BRANCH**

## PRECAST CONCRETE DECK PANEL END DECK PANEL DETAILS

DETAIL NO.

**DET3415**