

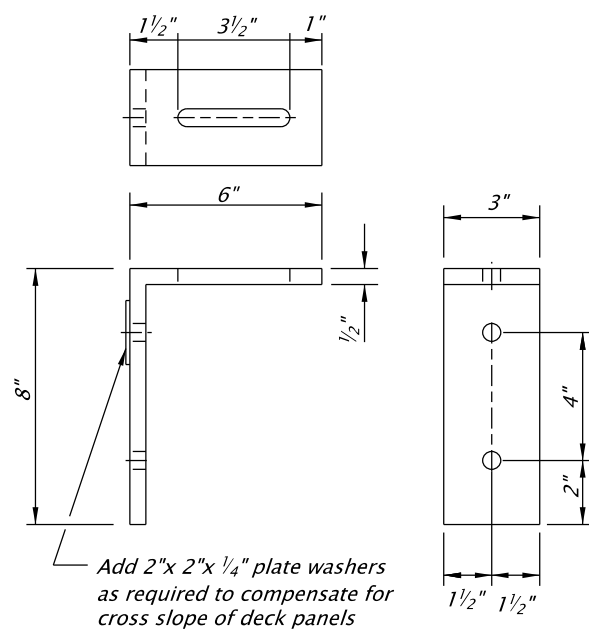


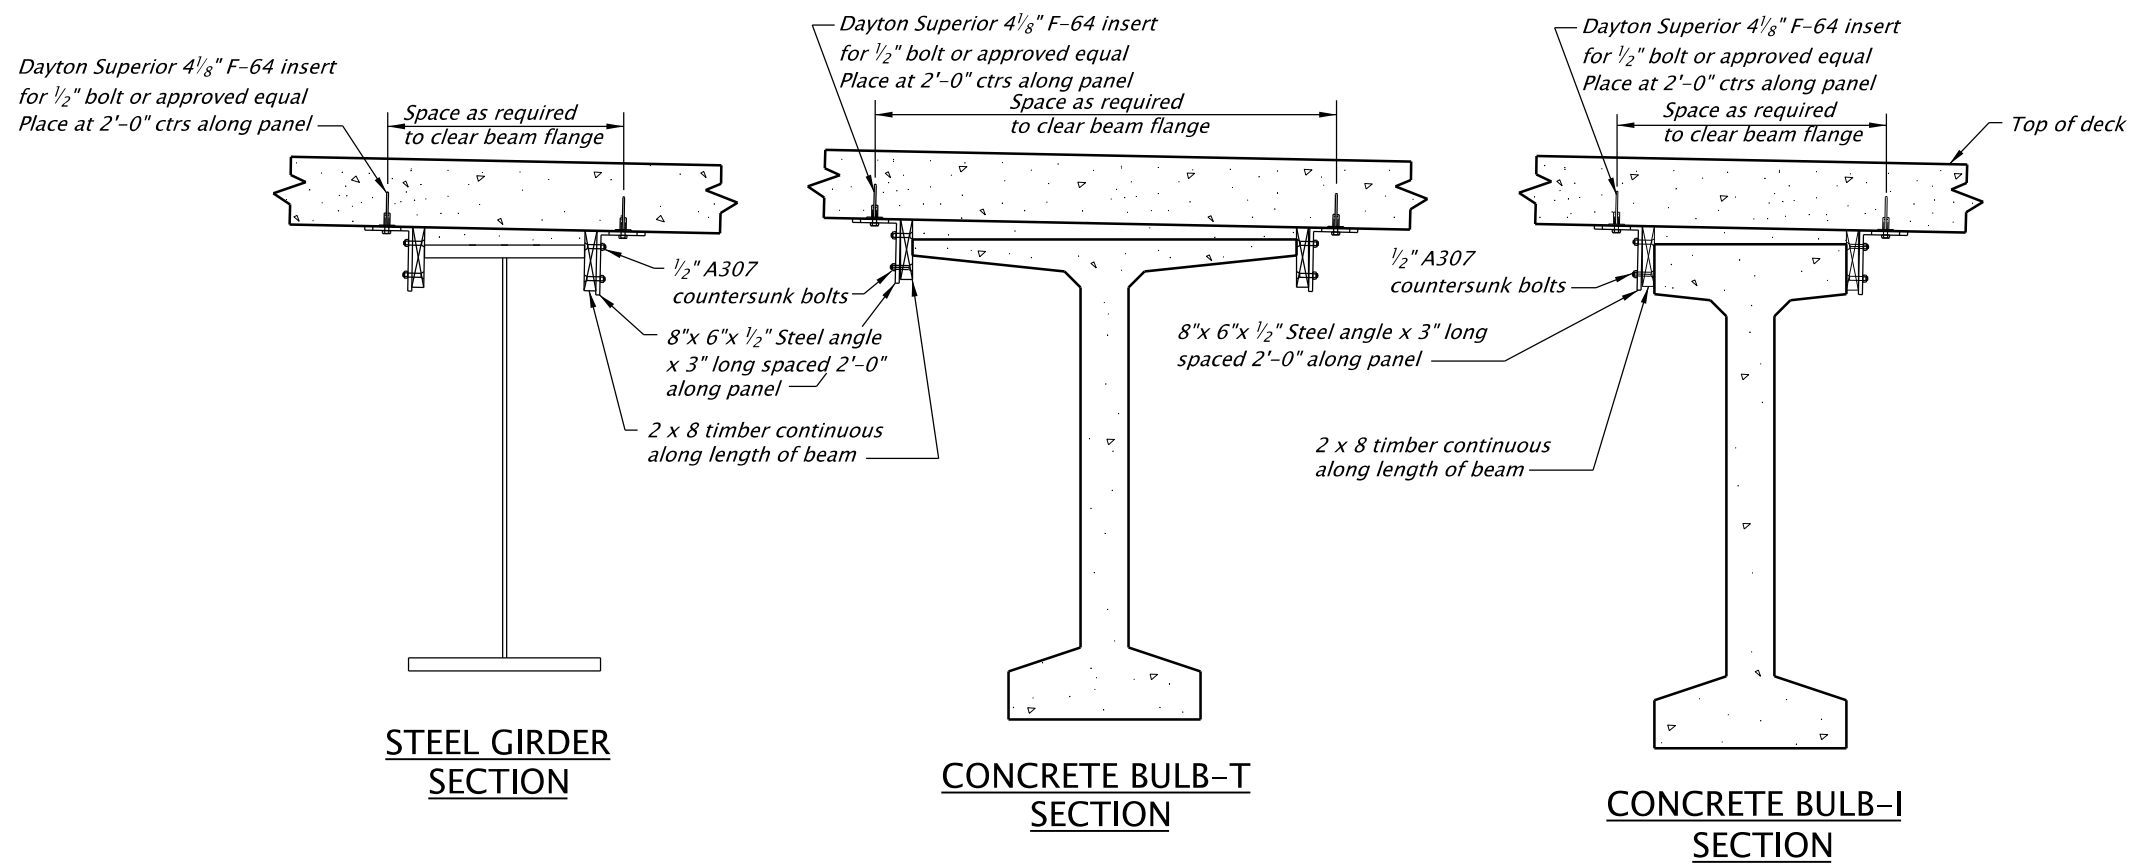

STEEL BRACKET DETAIL

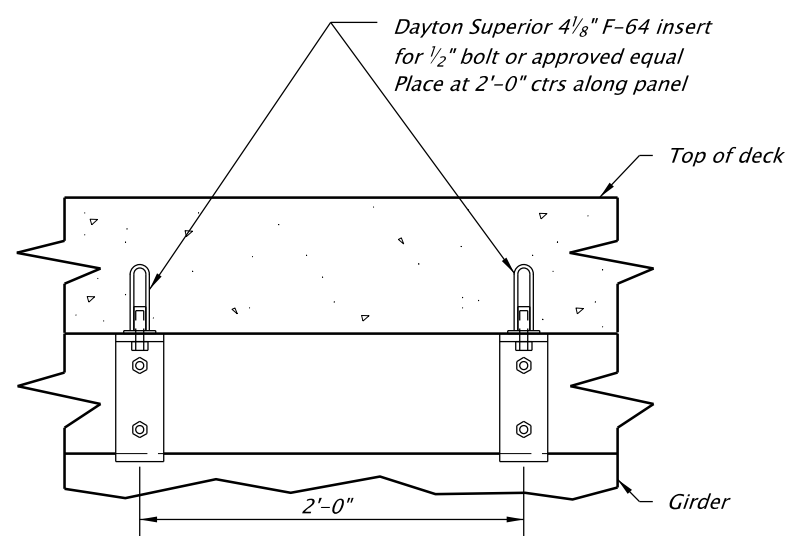

BRACKET LAYOUT

The selection and use of this detail, while designed in accordance with generally accepted engineering principles and practices, is the sole responsibility of the user and should not be used without first consulting a Registered Professional Engineer.

OREGON DEPARTMENT OF TRANSPORTATION



ENGINEERING AND
TECHNICAL SERVICES BRANCH

PRECAST CONCRETE DECK
PANEL FORMING BRACKET
DETAILS

DETAIL NO.
DET3430