


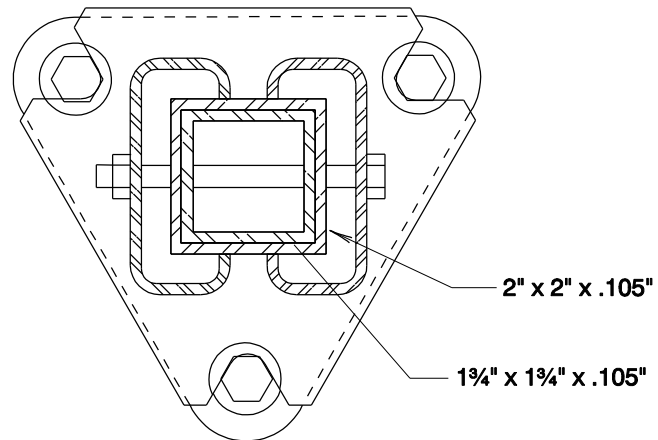


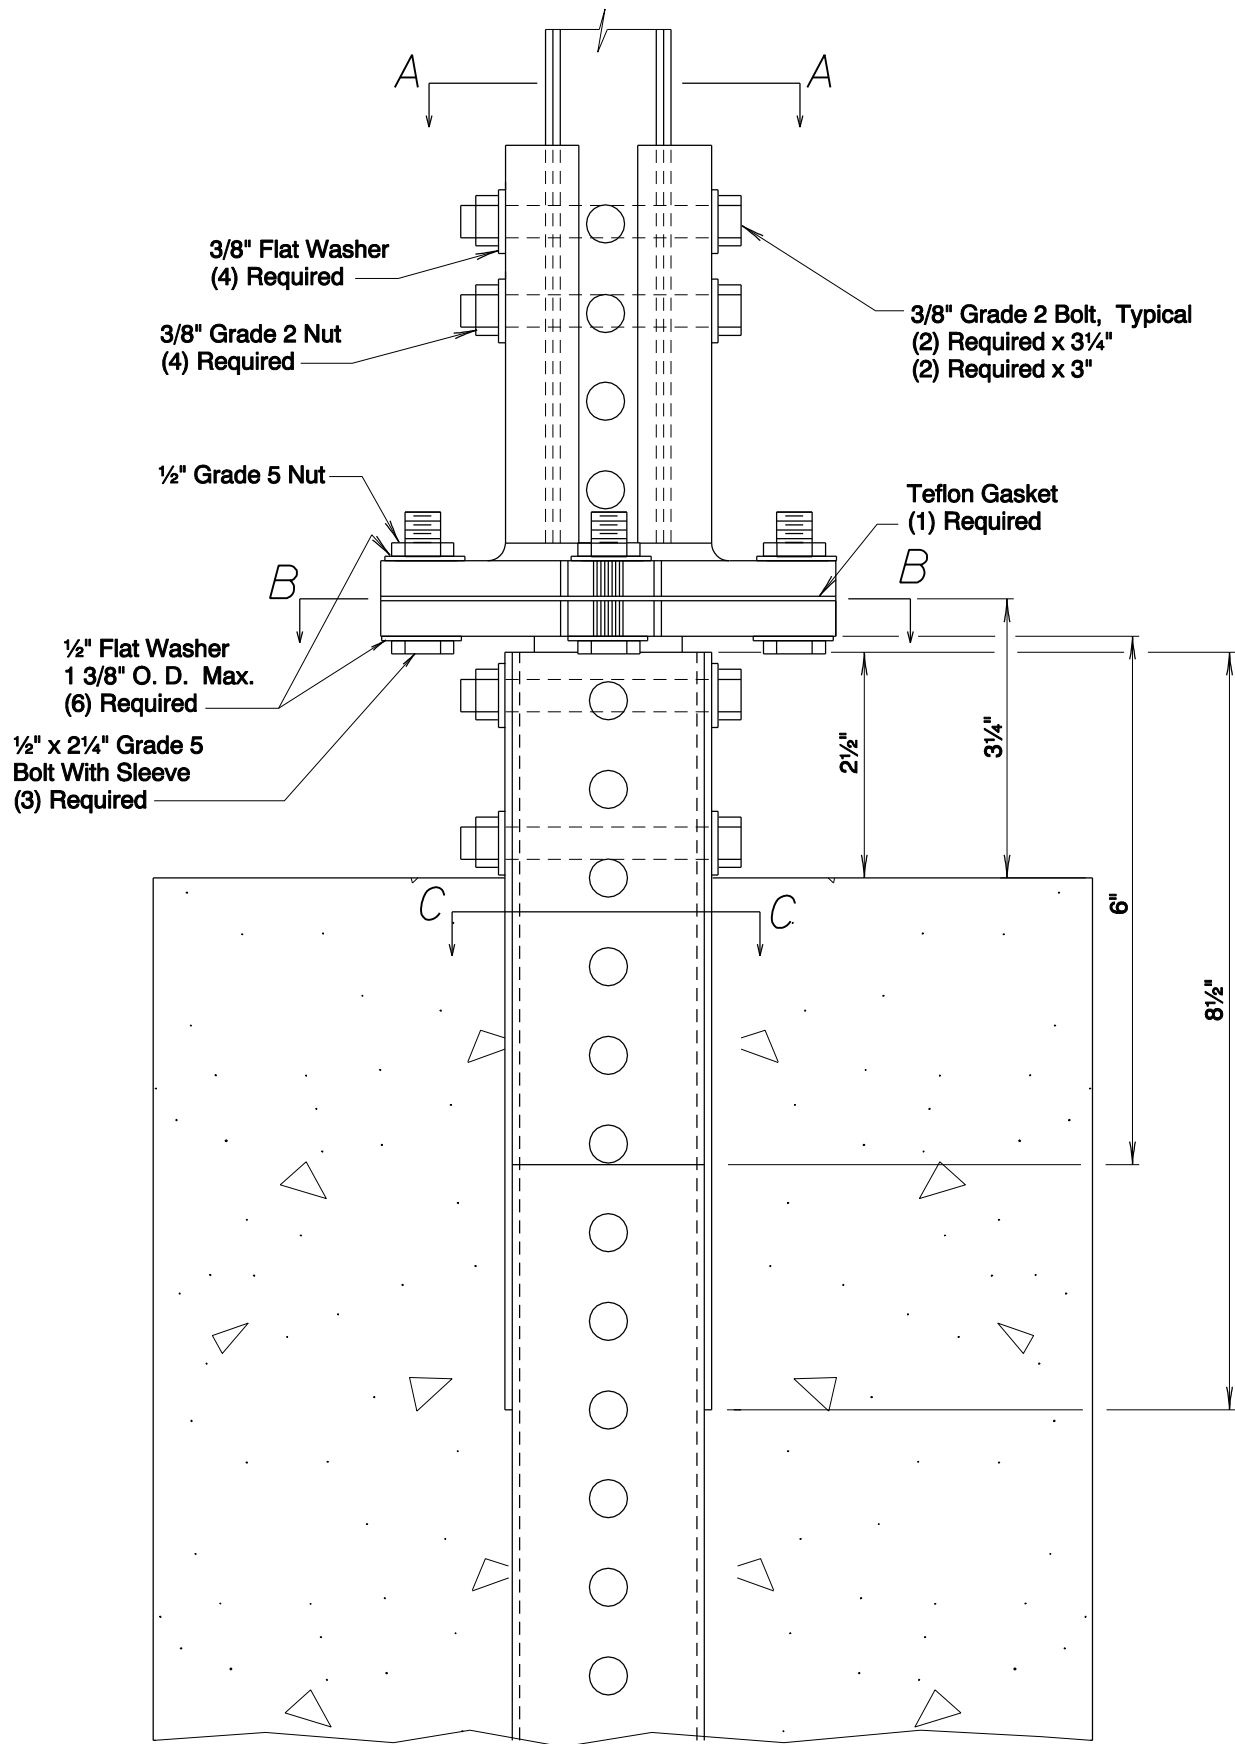

Section A - A

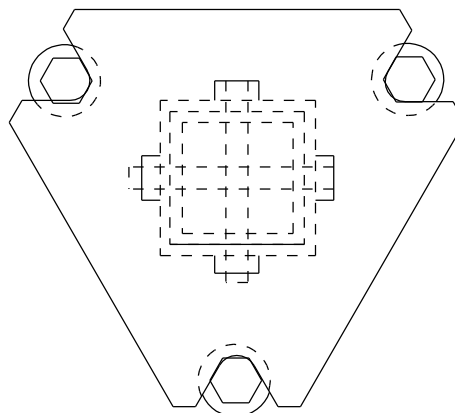


Section B - B

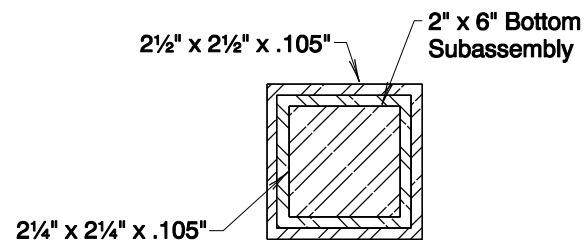


Section C - C


Top Subassembly

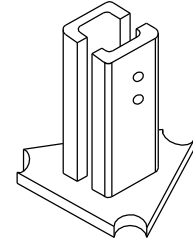

Bottom Subassembly

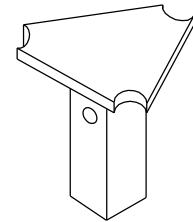

SLIP BASE ANCHOR

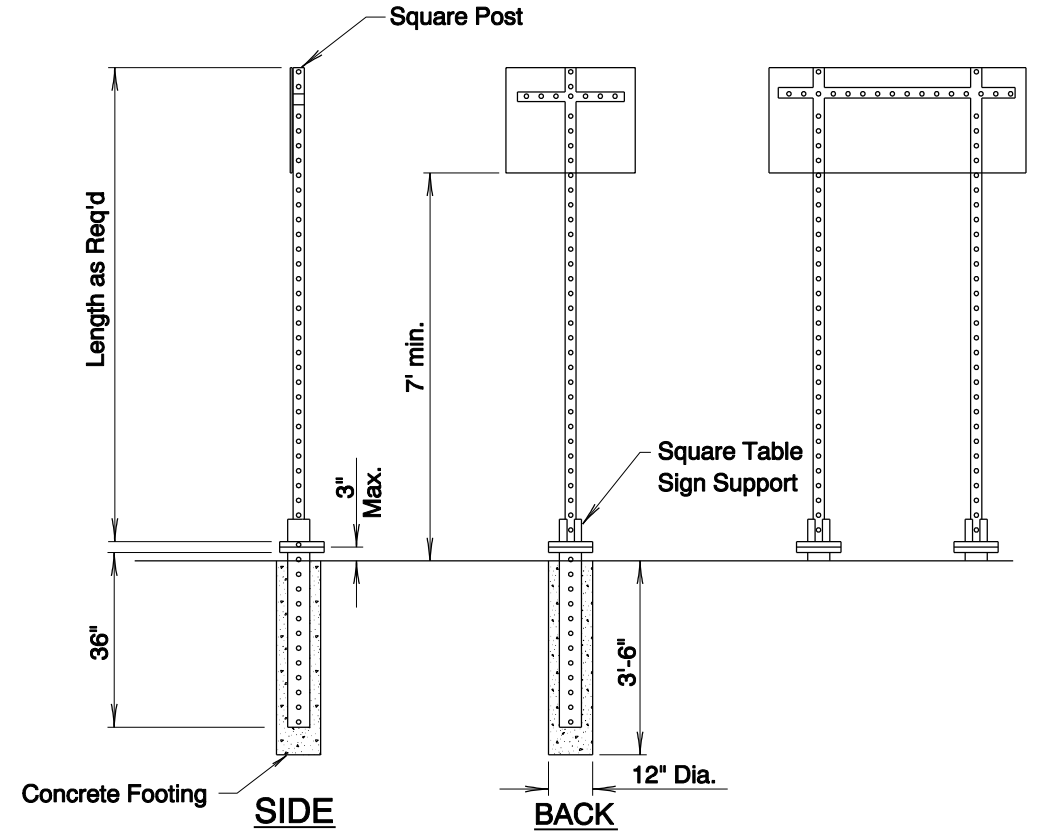

NOT FOR USE ON STATE HIGHWAY SYSTEM

The selection and use of this detail, while designed in accordance with generally accepted engineering principles and practices, is the sole responsibility of the user and should not be used without consulting a Registered Professional Engineer.

OREGON DEPARTMENT OF TRANSPORTATION
TECHNICAL SERVICES
DETAILS

**SQUARE TUBE SIGN SUPPORT
W/ TRIANGULAR BASE
BREAKAWAY**

DETAIL NO.

DET4241