


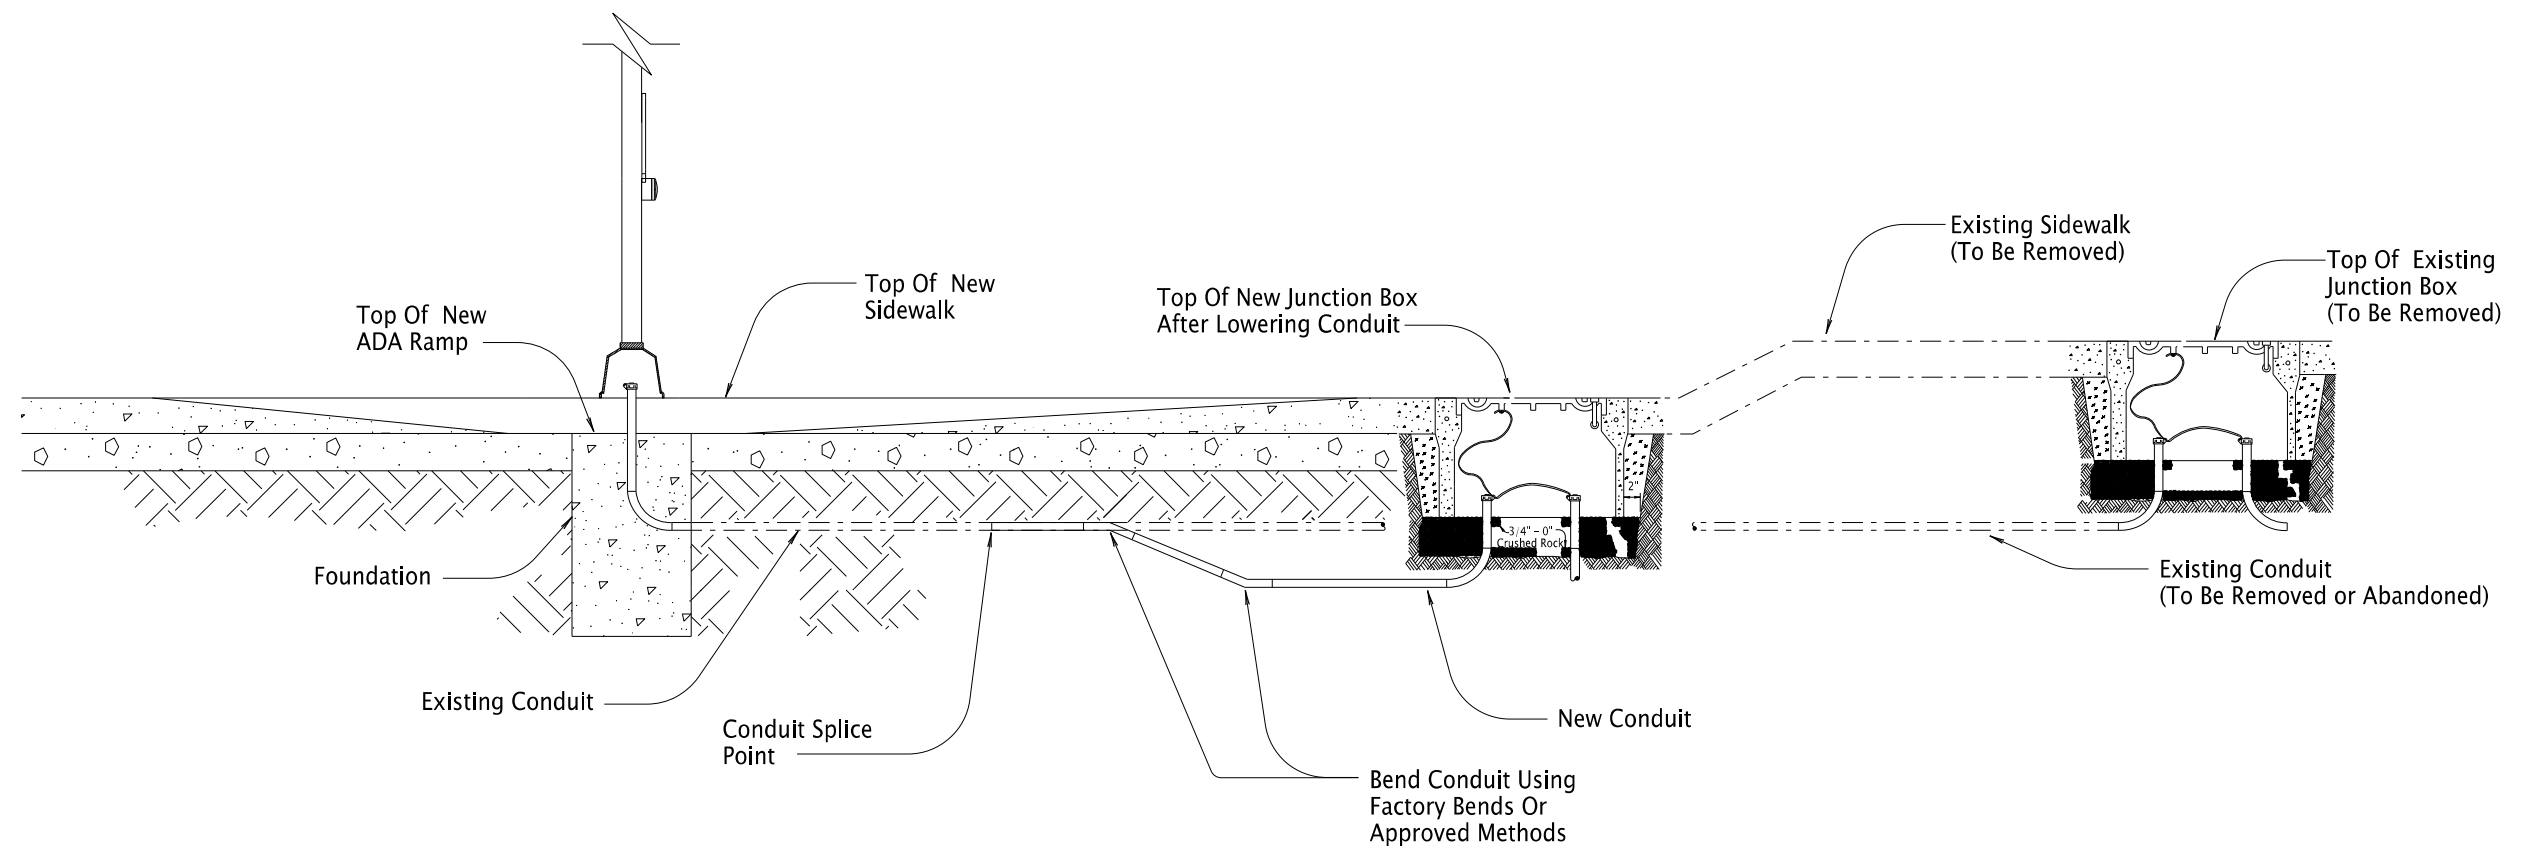

LOWERING CONDUIT AND JUNCTION BOX IN SIDEWALK

Designers Note:

If Existing Grade Is Lowered 2" Or More, Use This Detail.

Note:

See TM472 For Details Not Shown.

The selection and use of this detail, while designed in accordance with generally accepted engineering principles and practices, is the sole responsibility of the user and should not be used without first consulting a Registered Professional Engineer.

OREGON DEPARTMENT OF TRANSPORTATION



ENGINEERING AND
TECHNICAL SERVICES BRANCH

CONDUIT LOWERING
DETAILS

DETAIL NO.

DET4427