



RUMBLE STRIP GROOVE

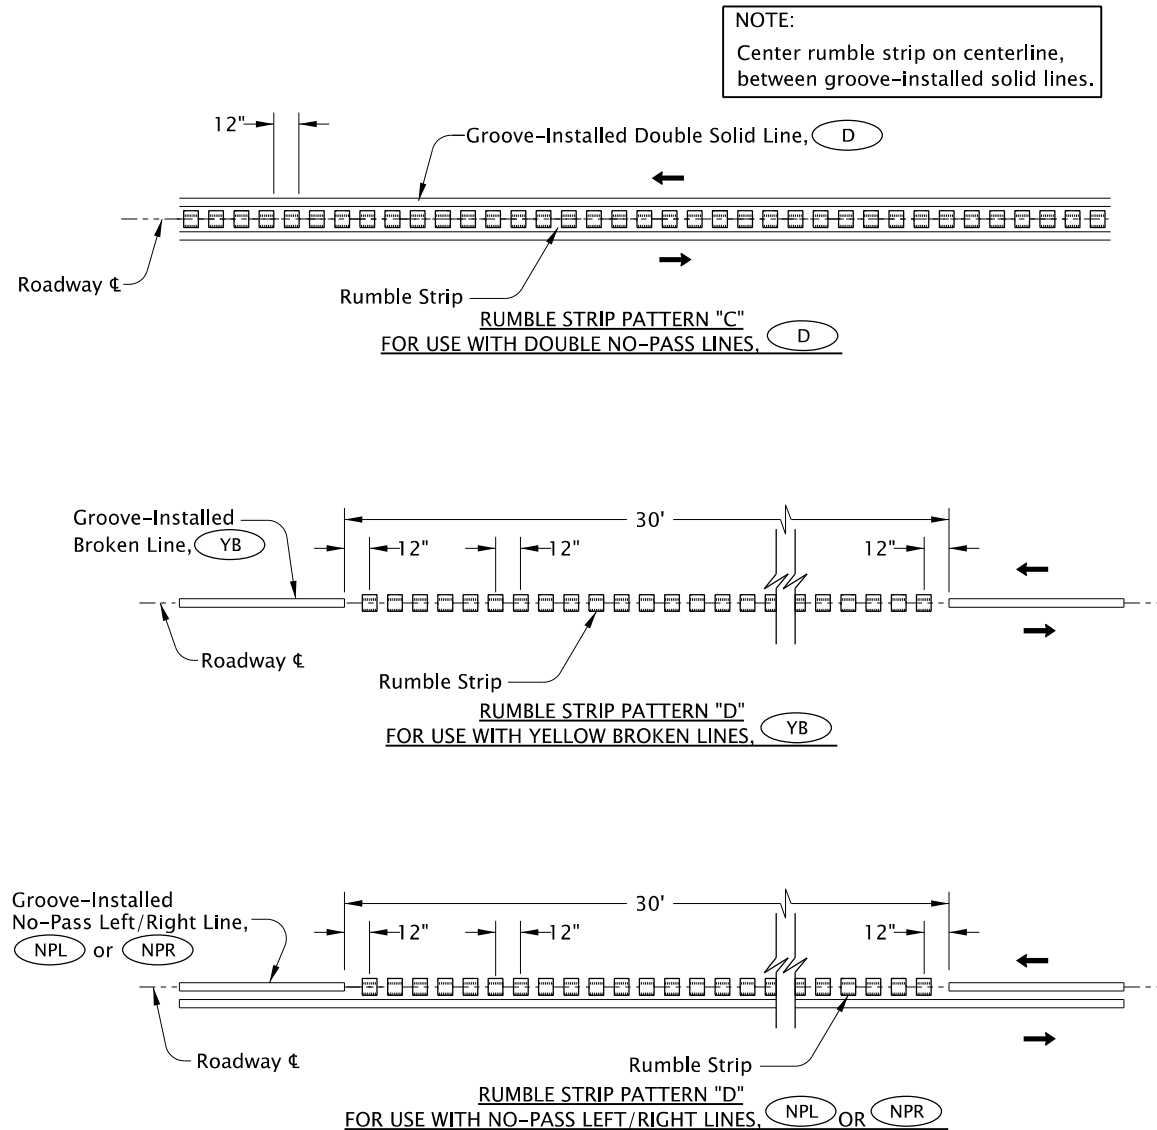


RUMBLE STRIP PATTERNS "C" & "D" (NO MEDIAN INSTALLATION)

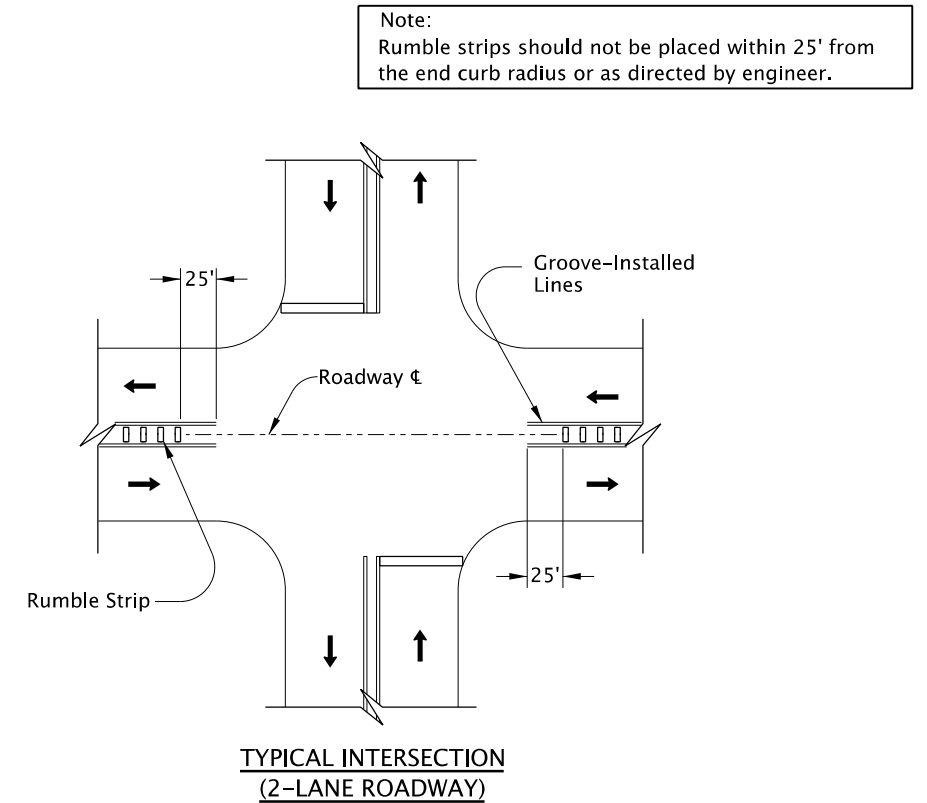

GENERAL NOTES:

1. Install continuous pattern centerline rumble strips as shown.
2. Omit rumble strips:
 - on bridge decks,
 - on Portland cement concrete surfaces,
 - at intersections with public roads as shown, and
 - other locations as directed.
3. "No Median" is defined as centerline striping only (pavement marking line types "D", "NPL", "NPR", and "YB"; see Standard Drawing TM500).
4. Drawing not to scale.

NOTE TO DESIGNER:
Use Pattern "C" and Pattern "D" for groove-installed pavement markings only. See Standard Detail DET 4556 for centerline rumble strips with surface-installed pavement markings.

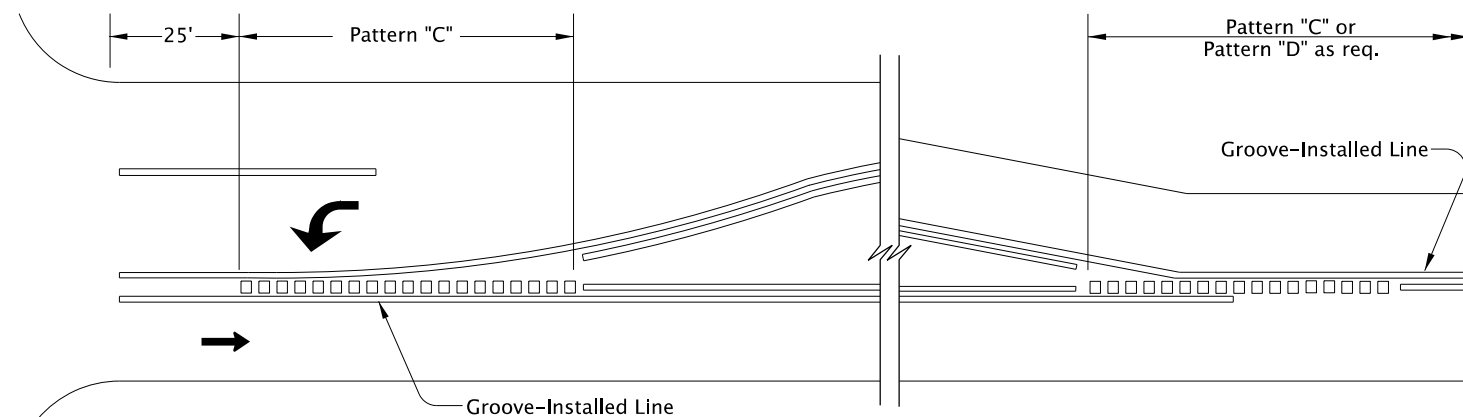

LEFT TURN LANE CENTERLINE RUMBLE STRIP TRANSITION

The selection and use of this detail, while designed in accordance with generally accepted engineering principles and practices, is the sole responsibility of the user and should not be used without consulting a Registered Professional Engineer.



OREGON DEPARTMENT OF TRANSPORTATION
TECHNICAL SERVICES
DETAILS

RURAL HIGHWAY
MODIFIED CENTERLINE
RUMBLE STRIPS

DETAIL NO.
DET4557

DET4557