


LIVE STAKE

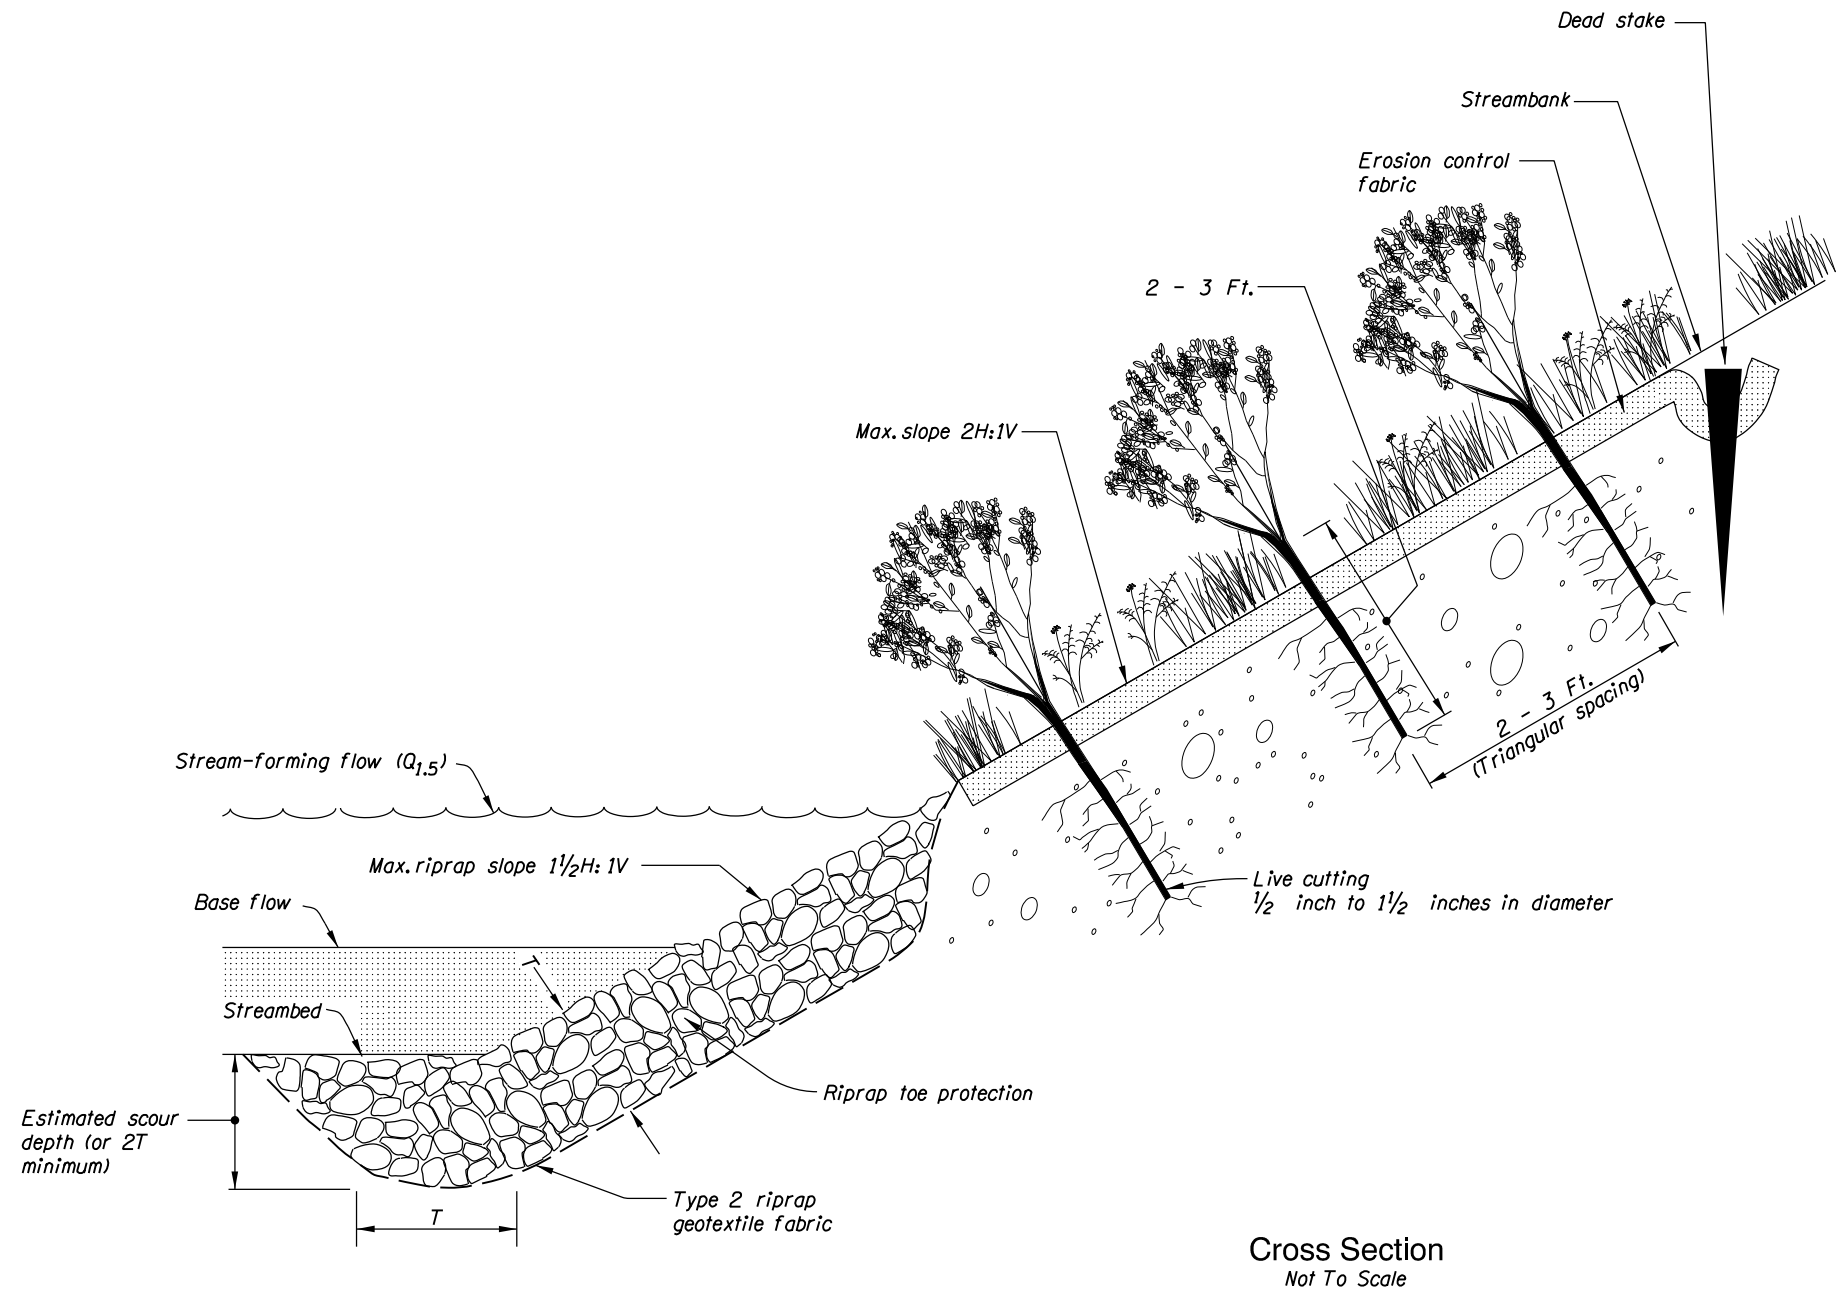

ODOT riprap class	T (Feet)
50	1.0
100	1.5
200	2.0
700	3.0
2000	4.0

- Notes:
1. Rooted/leafed condition of the living plant material is not representative of the time of installation.
 2. This drawing is concept only. All applications must be engineered to meet site conditions.
 3. Adapted from USDA,NRCS, Engineering Field Handbook,chapter 16.

The selection and use of this detail, while designed in accordance with generally accepted engineering principles and practices, is the sole responsibility of the user and should not be used without consulting a Registered Professional Engineer.

OREGON DEPARTMENT OF TRANSPORTATION
TECHNICAL SERVICES
DETAILS

LIVE STAKE

DETAIL NO.
DET5101