


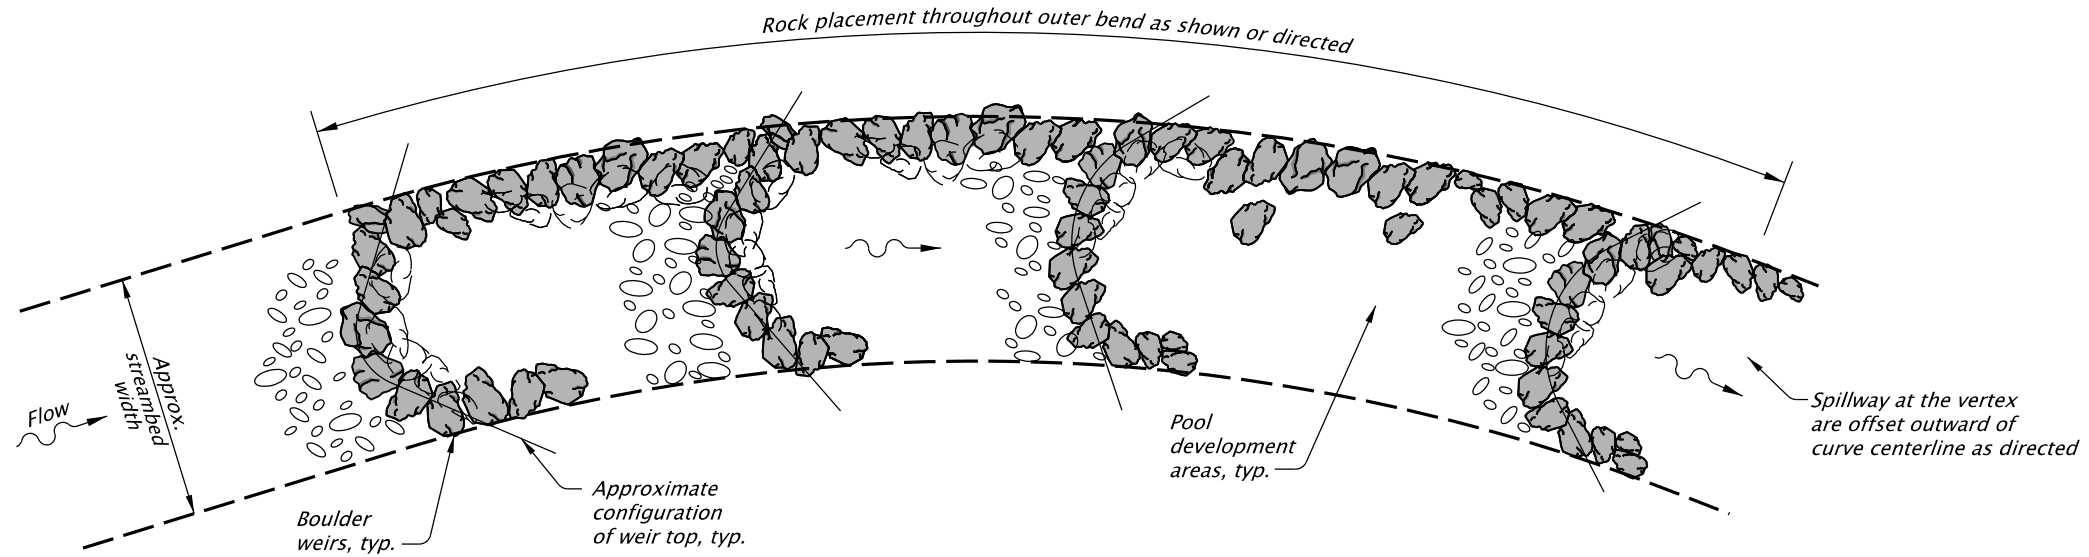

**STREAM CHANNEL BOULDER AND ROCK
PLACEMENT THROUGH BENDS**
NOT TO SCALE

The selection and use of this detail, while designed in accordance with generally accepted engineering principles and practices, is the sole responsibility of the user and should not be used without consulting a Registered Professional Engineer.



**OREGON DEPARTMENT OF TRANSPORTATION
TECHNICAL SERVICES
DETAILS**

**STREAM CHANNEL
AQUATIC PASSAGE
ENHANCEMENTS**

DETAIL NO.

DET 5504