



det6110.dgn 8-31-2012

DET 6110


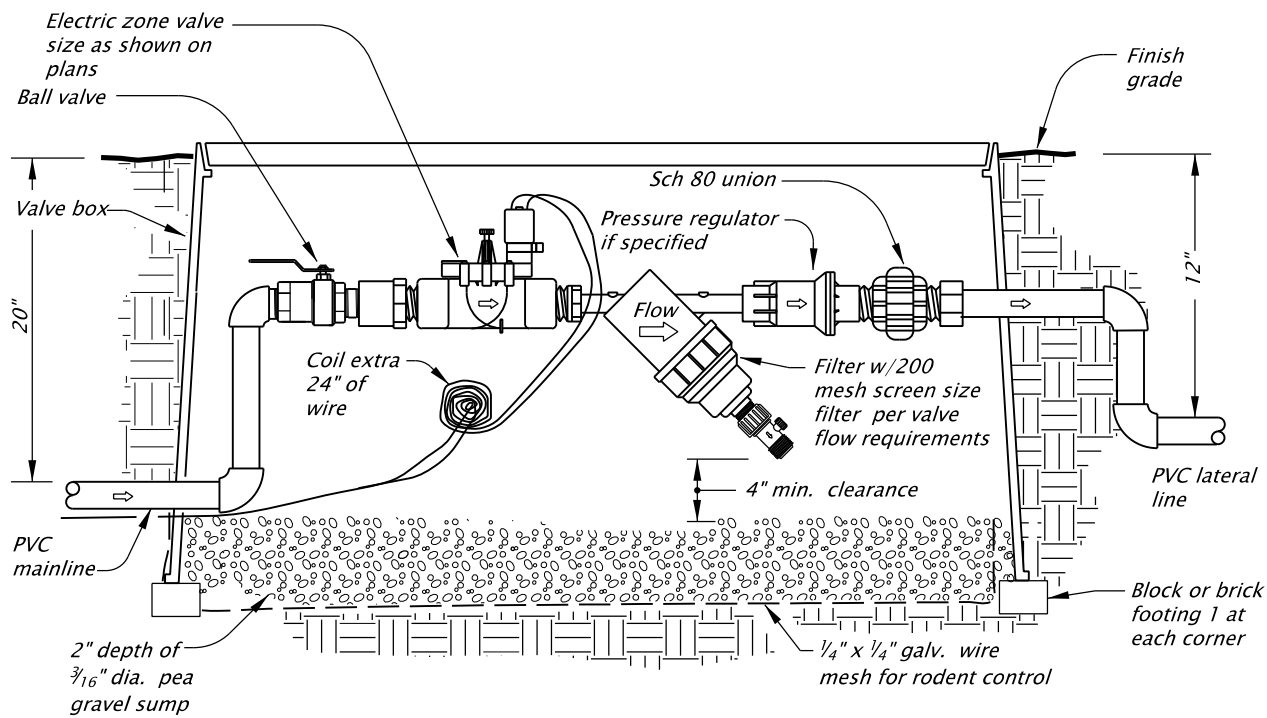


DRIP CONTROL VALVE, FILTER AND REGULATOR

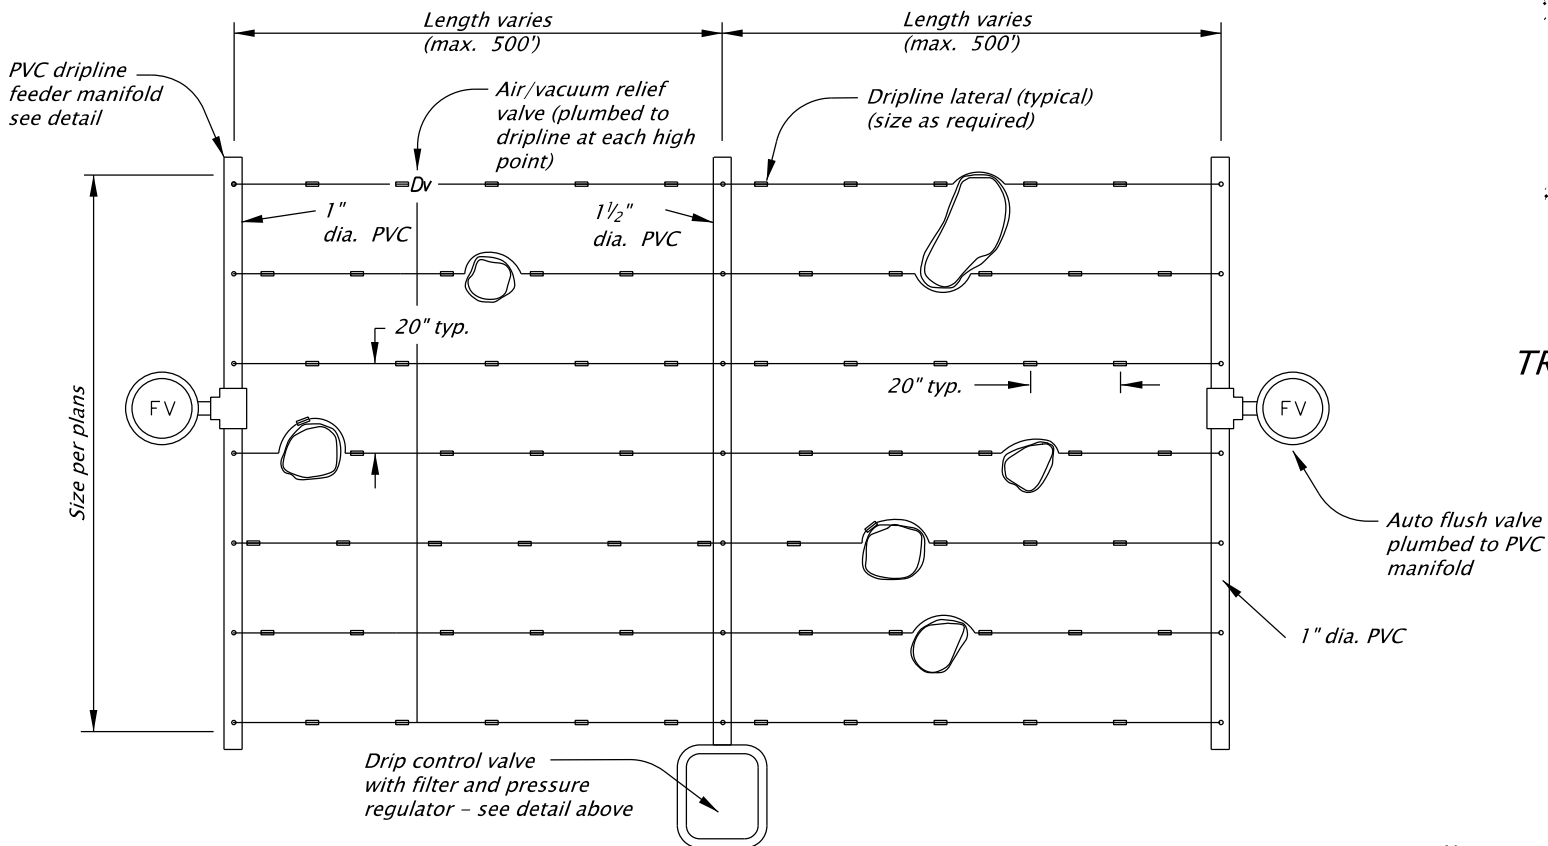


PLANTING OR TURF BED DRIP LAYOUT
(RELOCATE DRIP LINES AROUND OBSTACLES AS NEEDED)

ROADSIDE DEVELOPMENT
IRRIGATION DETAILS

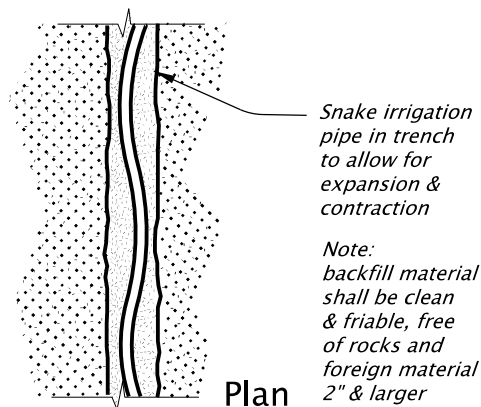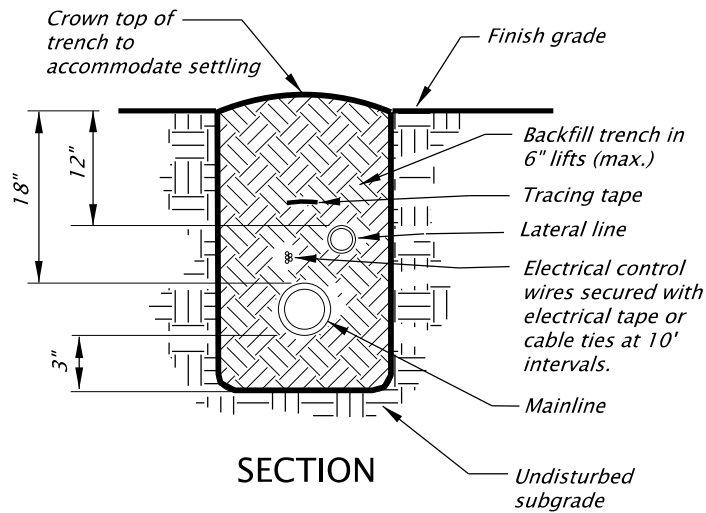

TRENCHING & BACKFILL

Note:
Wetted area is approx. 9"
outside of system perimeter

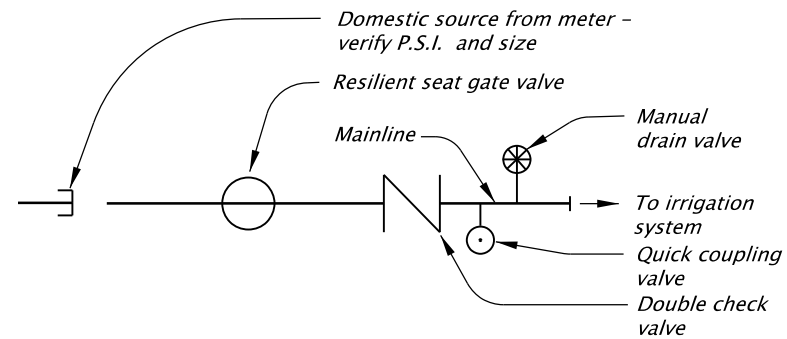


POINT OF CONNECTION SCHEMATIC

Controller "a"

Control valve no.	1	2	3	4	5	6	7
Gpm	40.0	45.0	74.0	60.0	45.0	25.0	15.0
Control valve size (inches)	1 1/2	1 1/2	2	1 1/2	1 1/2	1	1

CONTROL VALVE CHART (EXAMPLE)

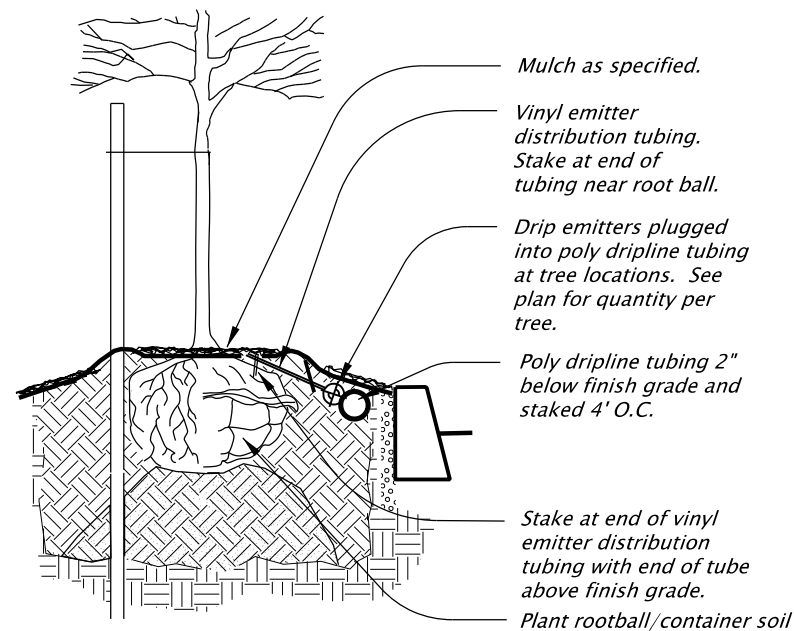

POINT-SOURCE DRIP EMITTER

The selection and use of this detail, while designed in accordance with generally accepted engineering principles and practices, is the sole responsibility of the user and should not be used without consulting a Registered Professional Engineer.

OREGON DEPARTMENT OF TRANSPORTATION
TECHNICAL SERVICES
DETAILS

IRRIGATION DETAIL

DETAIL NO.

DET6110