


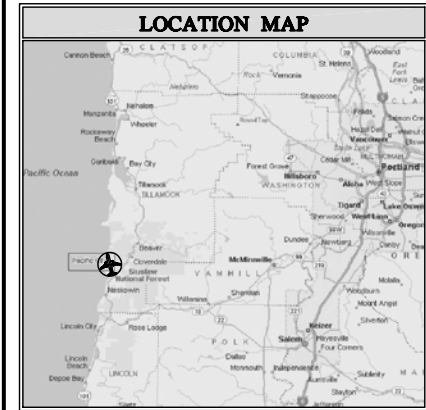


SCALE 1" = APPROX. 30 MILES

LAYOUT PLAN LEGEND		
ITEM	EXISTING	FUTURE
AIRFIELD PAVEMENT		
BUILDING OR STRUCTURE		
GRAVEL/DIRT ROAD		
AIRPORT SECURITY FENCE		
AIRPORT PROPERTY LINE		
AIRPORT OPERATIONS AREA		
RUNWAY PROTECTION ZONE		
WINDCONE/ SEC. CIRCLE & WINDCONE		
BUILDING RESTRICTION LINE		
RUNWAY SAFETY AREA		
OBJECT FREE AREA		
OBSTACLE FREE ZONE		
TREES		
WATER		
TOPOGRAPHY LINE		
SECTION LINES		
POWER POLE		

BUILDING/TENANT LEGEND			
BUILDING/TENANT	HEIGHT	BUILDING/TENANT	HEIGHT
1. RESIDENCE	33.70'	18. FAT FREDDY'S DINER	25.89'
2. RESIDENCE	28.08'	19. PACIFIC CITY HARDWARE LUMBER	29.75'
3. RESIDENCE	39.19'	20. CONCRETE WATER WORKS	18.53'
4. COASTWAY CONSTRUCTION, INC.	20.68'	21. HANGAR	28.39'
5. COASTWAY CONSTRUCTION, INC.	31.80'	22. HANGAR	28.13'
6. RESIDENCE	33.86'	23. RESIDENCE	31.99'
7. PACIFIC CITY GALLERY	36.50'	24. RESIDENCE	28.84'
8. PACIFIC CITY INN	31.71'	25. RESIDENCE	25.02'
9. PACIFIC CITY INN	28.49'	26. RESIDENCE	32.08'
10. PACIFIC CITY INN	31.66'	27. RESIDENCE	29.86'
11. PACIFIC COAST BIBLE CHURCH	28.56'	28. RESIDENCE	19.27'
12. PACIFIC CITY REAL ESTATE	32.24'	29. RESIDENCE	18.63'
13. RESIDENCE	32.26'	30. RESIDENCE	40.70'
14. VACANT BUILDING	17.75'	31. RESIDENCE	25.27'
15. RIVERPLACE MALL	36.84'	32. RESIDENCE (UNDER CONSTRUCTION)	22.04'
16. RESIDENCE	40.19'	33. RESIDENCE	29.17'
17. SEA VIEW VACATION RENTALS	18.89'		

1 HEIGHT EXPRESSED AS MSL

MAGNETIC DEC. 17° 41' E
SOURCE: NATIONAL
GEOGRAPHICAL DATA CENTER
APRIL 29, 2004

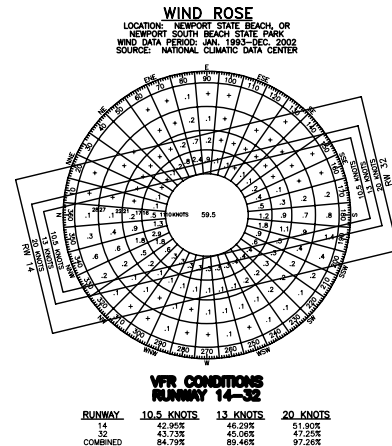


RUNWAY END DATA						
	EXISTING COORDINATES	EXISTING ELEVATION	TDZ ELEVATION	FUTURE COORDINATES	FUTURE ELEVATION	TDZ ELEVATION
R/W 14	LAT. 45° 12' 06.61" N LONG. 123° 57' 46.76" W	4.79'		45° 12' 06.61" N 123° 57' 46.76" W	4.79'	
R/W 14 DISPLACED THRESHOLD	LAT. 45° 12' 03.76" N LONG. 123° 57' 46.61" W	3.95'		45° 12' 03.76" N 123° 57' 46.61" W	3.95'	
R/W 32	LAT. 45° 11' 48.95" N LONG. 123° 57' 39.61" W	3.62'		45° 11' 48.95" N 123° 57' 39.61" W	3.62'	

1. ALL RUNWAY END COORDINATES BASED ON GPS READINGS.
2. ALL COORDINATES IN NAD83 DATUM; ALL ELEVATIONS IN AMSL.

AIRPORT DATA TABLE		
ITEM	EXISTING	FUTURE
AIRPORT ELEVATION (AMSL)	4.79'	4.79'
AIRPORT REFERENCE POINT	LAT. 45° 11' 57.78" N LONG. 123° 57' 43.18" W	LAT. 45° 11' 57.78" N LONG. 123° 57' 43.18" W
MEAN MAX. TEMPERATURE OF HOTTEST MONTH	71.8°F/AUG	
AIRPORT PROPERTY (ACRES)	8.85 ACRES	8.85 ACRES
AIRY INDEX	N/A	
AIRPORT REFERENCE CODE	A-1	A-1
AIRPORT NAVIGATION AIDS	N/A	

RUNWAY DATA TABLE		
ITEM	RUNWAY 14/32	
	EXISTING	FUTURE
RUNWAY WIDTH & LENGTH	30' x 1,860'	30' x 1,860'
DISPLACED THRESHOLD	300'/0'	300'/0'
PAVEMENT TYPE	ASPH	ASPH
PAVEMENT STR. (x 1,000 lbs.)	S-7	S-7
EFFECTIVE RUNWAY GRADIENT	.063%	.063%
OBSTRUCTION CLEARANCE SLOPE	0:1/0:1	
FAR PART 77 APPROACH SURFACE	20:1/20:1	20:1/20:1
RUNWAY MARKING	VISUAL/VISUAL	VISUAL/VISUAL
RUNWAY LIGHTING	NONE	NONE
TAXIWAY LIGHTING	N/A	N/A
RUNWAY SAFETY AREA (RSA)	120' x 2,421'	120' x 2,421'
RUNWAY OBJECT FREE AREA (OFA)	250' x 2,421'	250' x 2,421'
OBSTACLE FREE ZONE (OFZ)	250' x 2,260'	250' x 2,260'
AIRCRAFT DESIGN GROUP	I	I
AIRCRAFT APPROACH CATEGORY	A	A
RUNWAY NAVIGATIONAL AIDS	NONE	NONE
APPROACH VISIBILITY MINIMUMS	V / V	V / V
DECLARED DISTANCES	TORA 1,860'/1,860'	1,860'/1,860'
	TODA 1,860'/1,860'	1,860'/1,860'
	ASDA 1,941'/1,860'	1,941'/1,860'
	LDA 1,560'/1,860'	1,560'/1,860'

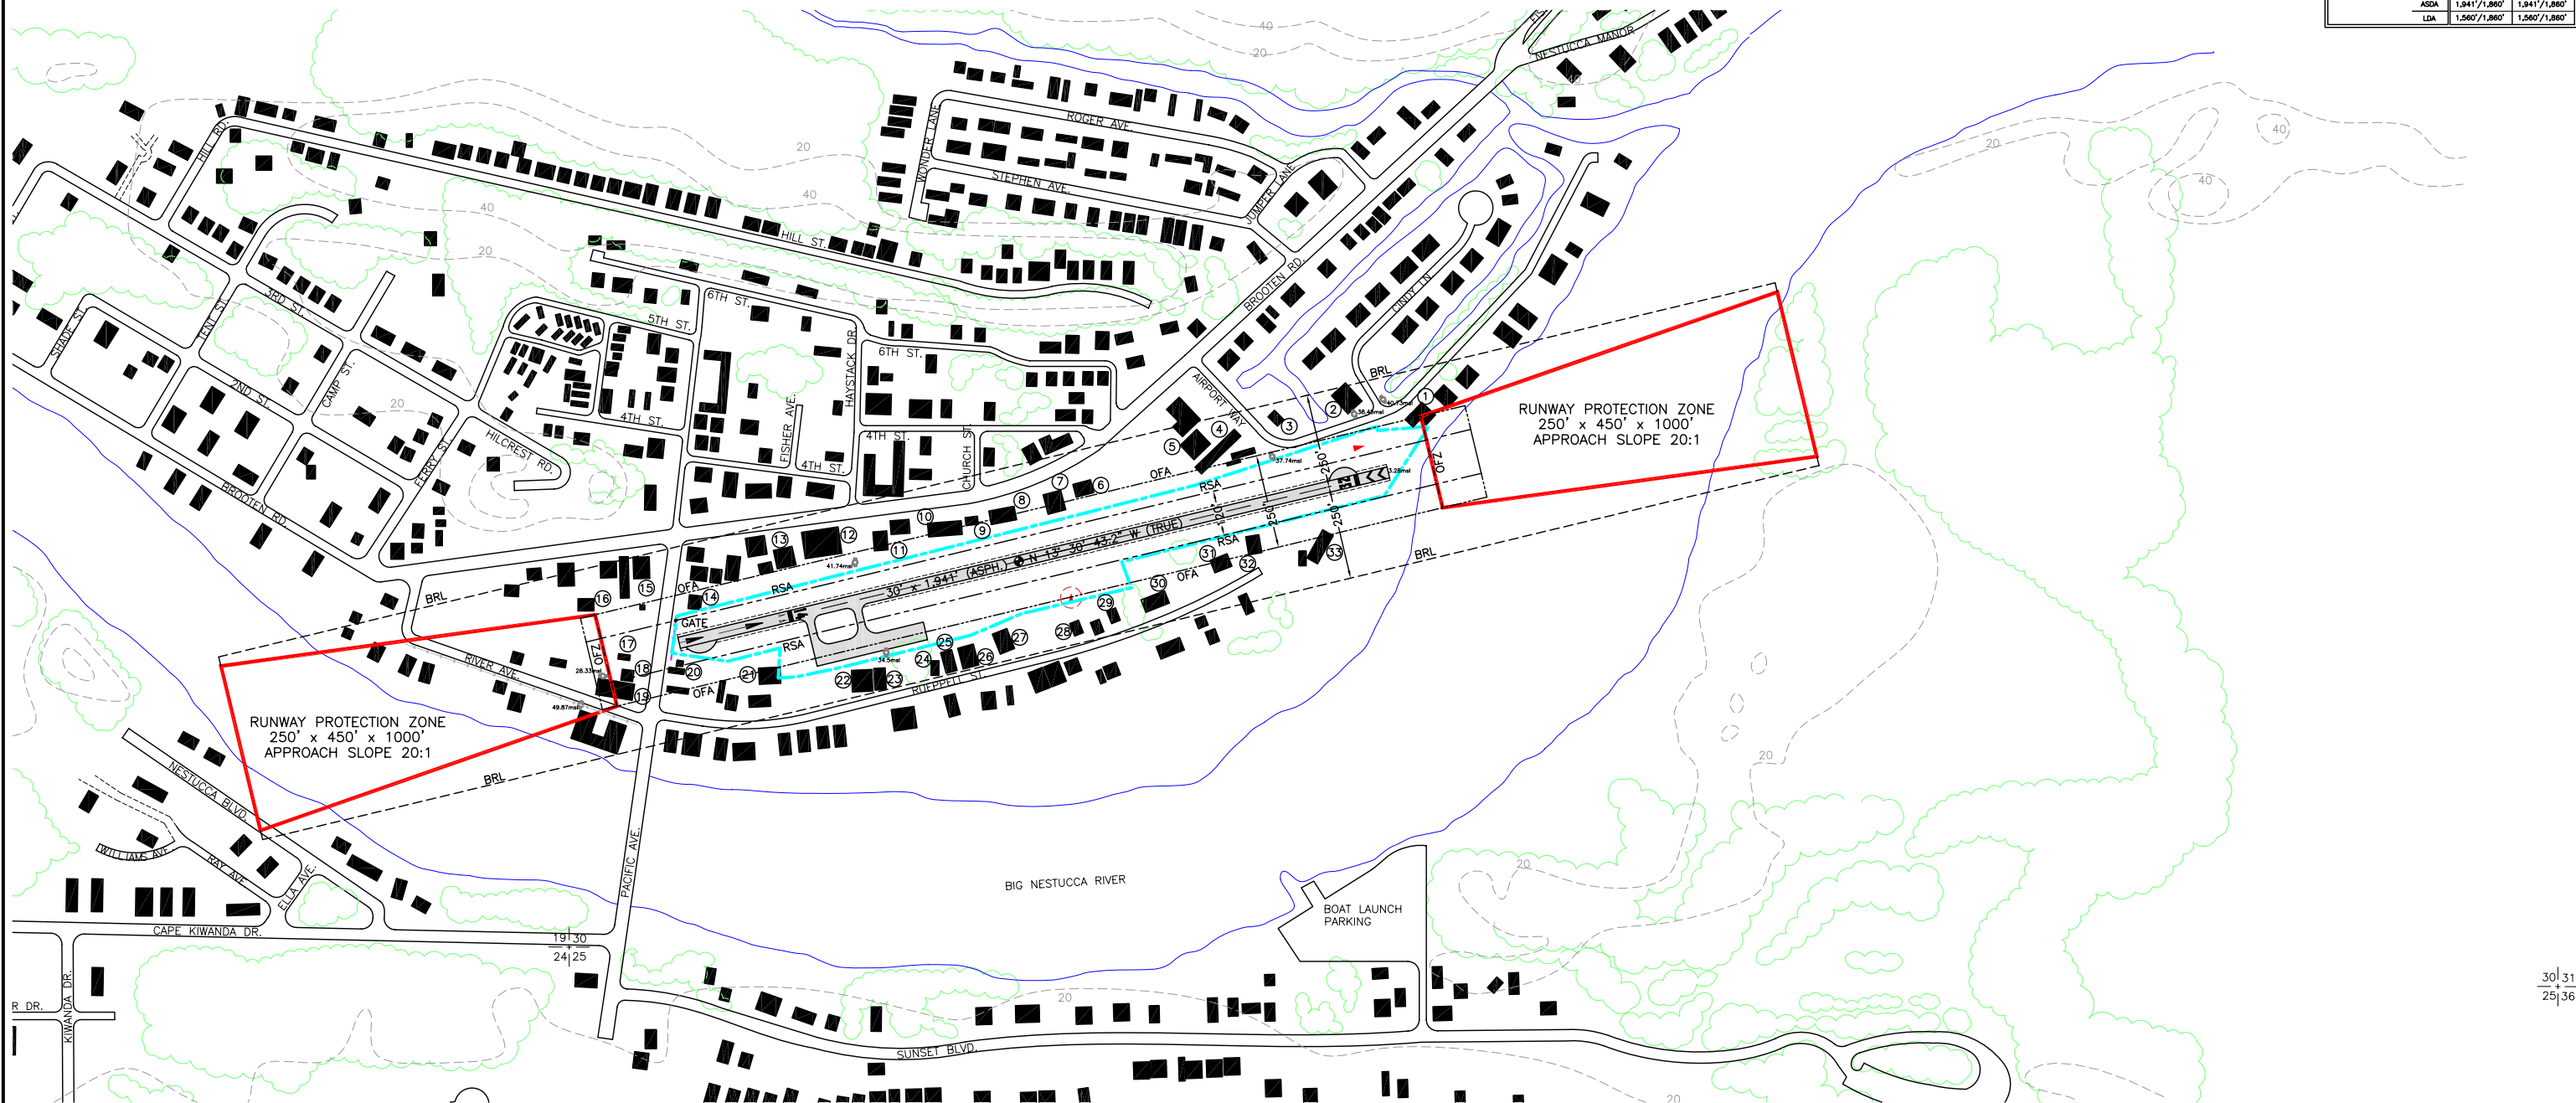

PACIFIC CITY STATE AIRPORT PACIFIC CITY, TILLAMOOK COUNTY, OREGON AIRPORT LAYOUT DRAWING

REVISIONS		
DATE	INITIALS	REVISIONS
5/28/2004	bj	ORIGINAL SUBMITTAL
7/26/2004	kas	CHANGES MADE PER ODA COMMENTS DATED 7/22/04

APPROVAL BLOCK	
OREGON DEPARTMENT OF AVIATION	
AIRPORT MANAGER	DATE



www.gcr.com
TEL 504 304 2500 / 800 259 6192
FAX 504 304 2525
2021 Lakeshore Drive
New Orleans, LA 70122
UNO Research & Technology Park
Advanced Technology Center