




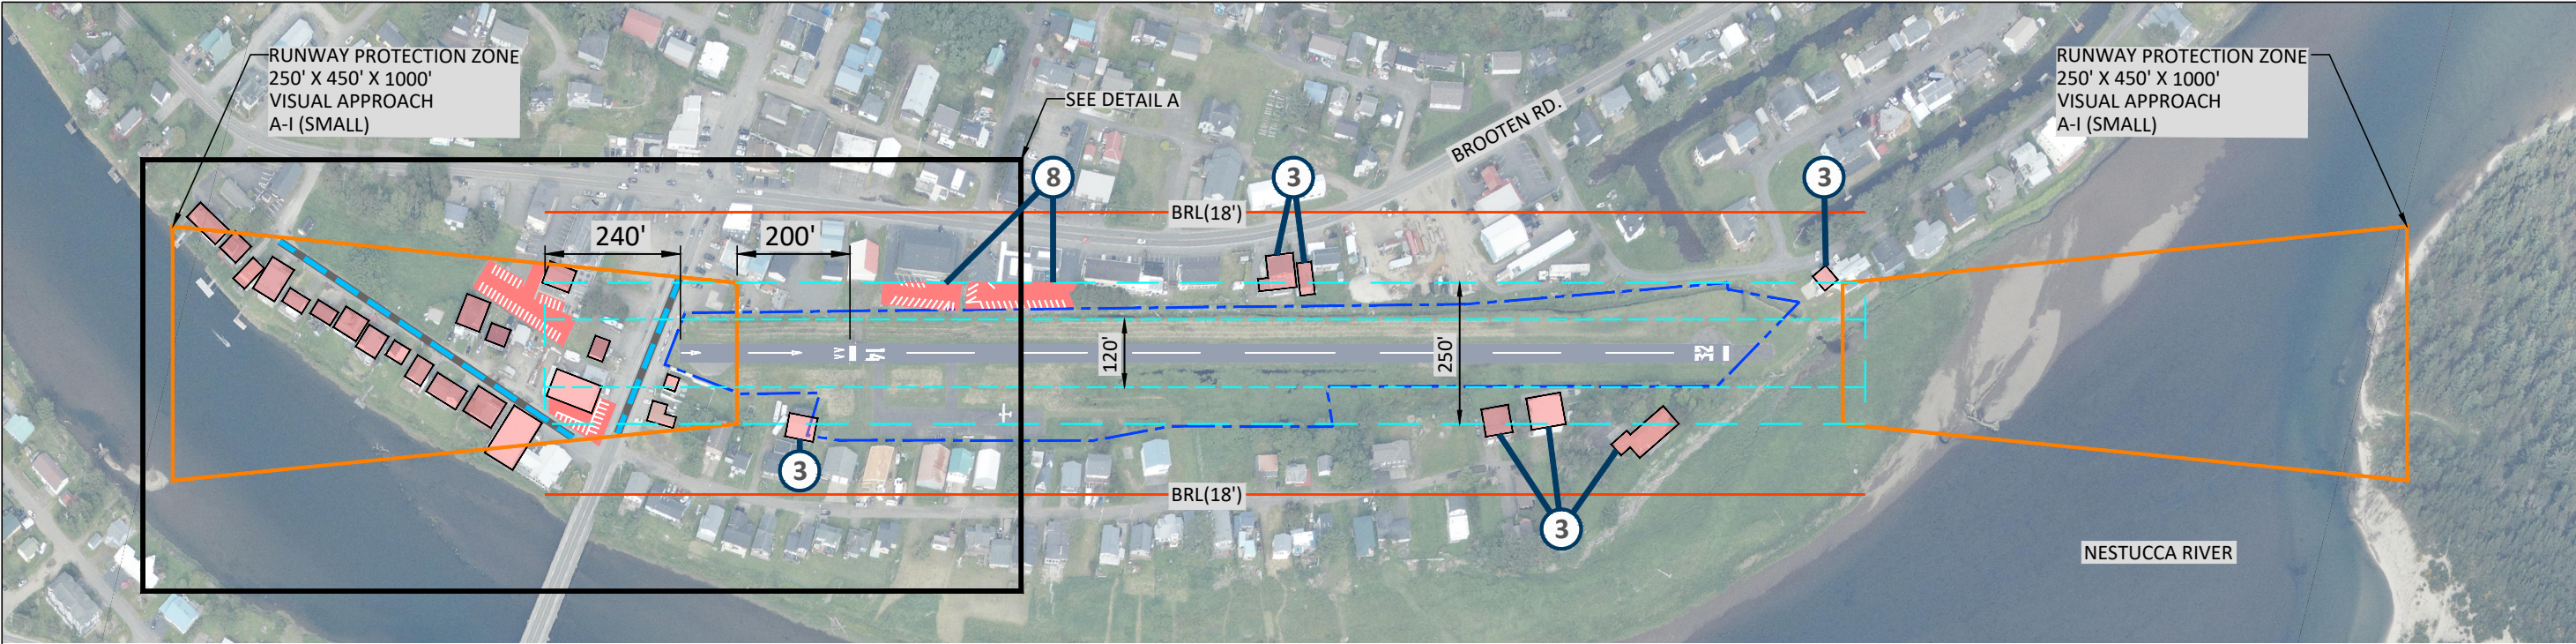

RUNWAY 14-32

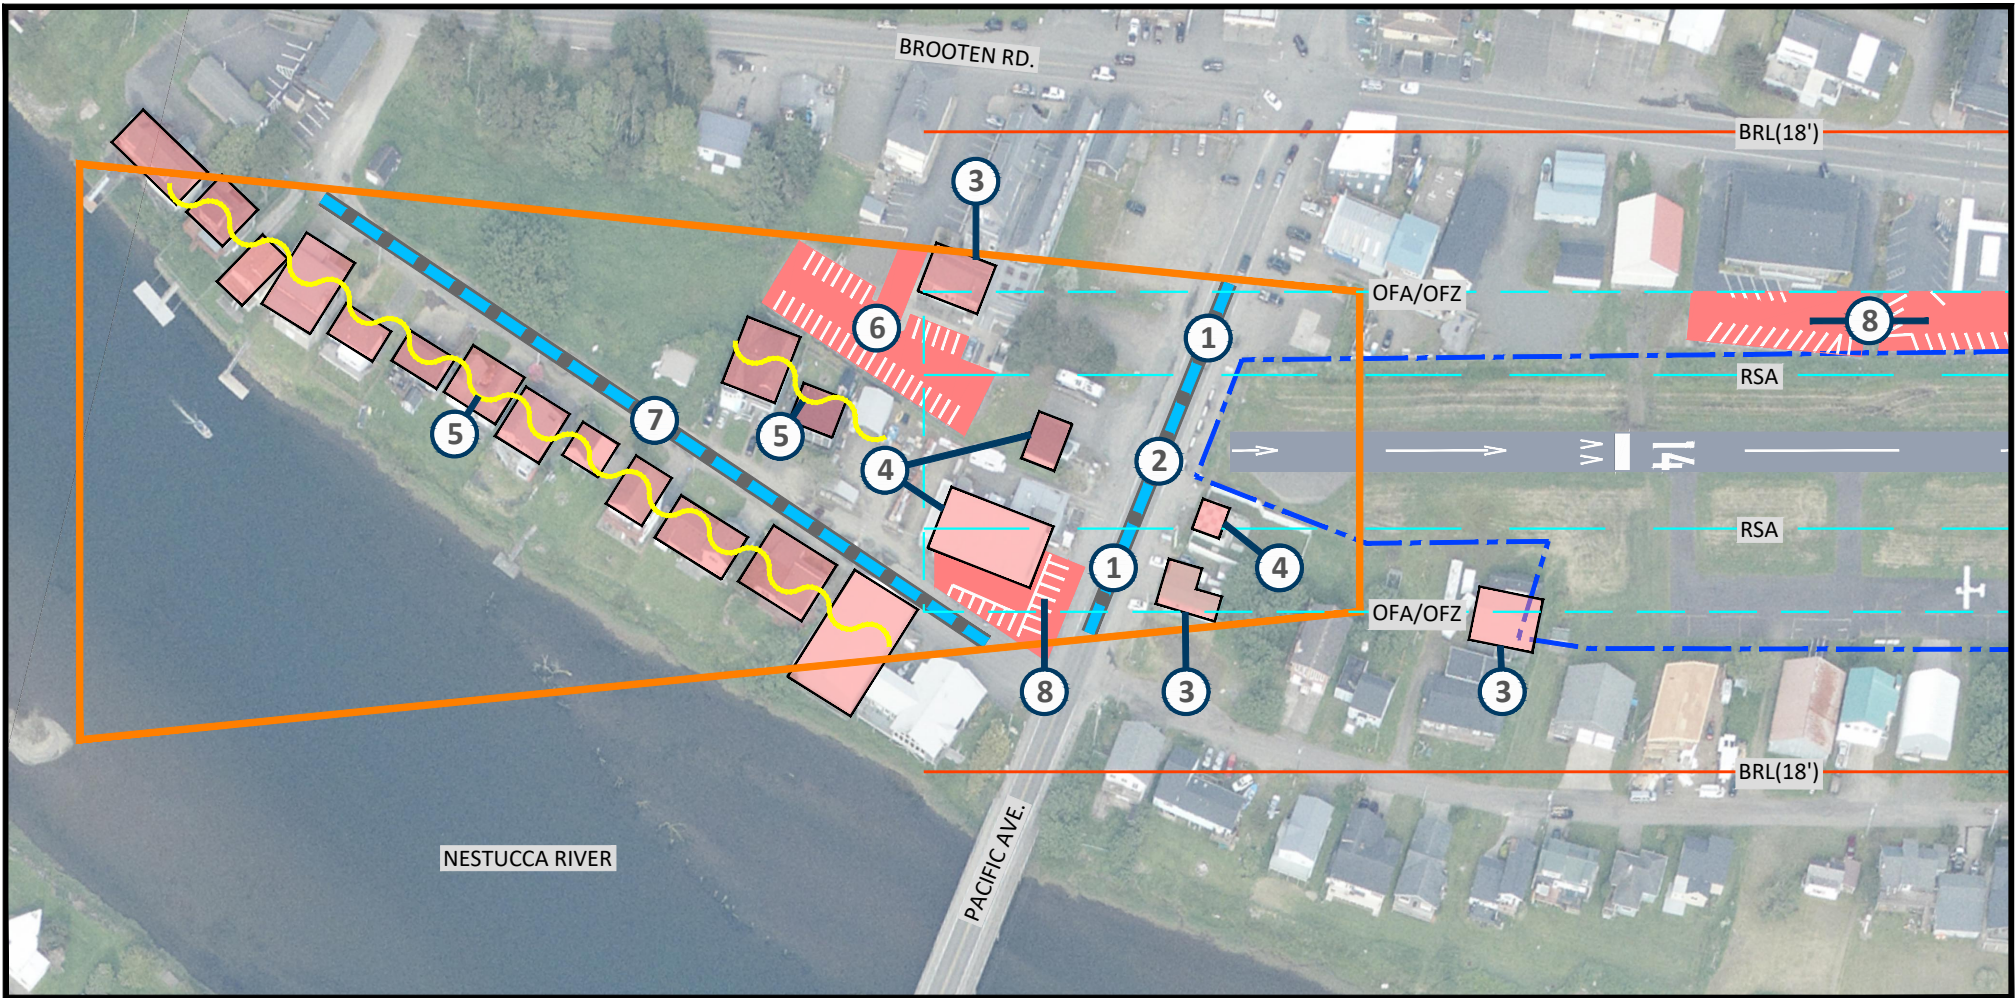

DETAIL A
SCALE: 1"=150'

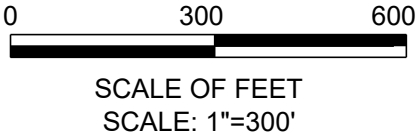

CONFORMANCE ITEMS	
①	RUNWAY 14 OFA/OFZ; ROAD
②	RUNWAY 14 RSA; ROAD
③	RUNWAY OFA; BUILDINGS
④	RUNWAY SAFETY AREA (RSA); BUILDINGS
⑤	RUNWAY 14 RPZ; BUILDINGS
⑥	RUNWAY 14 RPZ; VEHICLES, PARKING
⑦	RUNWAY 14 RPZ; ROAD
⑧	RUNWAY OFA; VEHICLES, PARKING

LEGEND	
	PROPERTY LINE
	BUILDING RESTRICTION LINE (18')
	RUNWAY PROTECTION ZONE
	ROAD WITHIN RPZ, OFA/OFZ, RSA
	NON-CONFORMING STRUCTURES
	NON-CONFORMING PARKING

PACIFIC CITY STATE AIRPORT

CONFORMANCE

FIGURE