


PRELIMINARY
SITE DEVELOPMENT PLAN

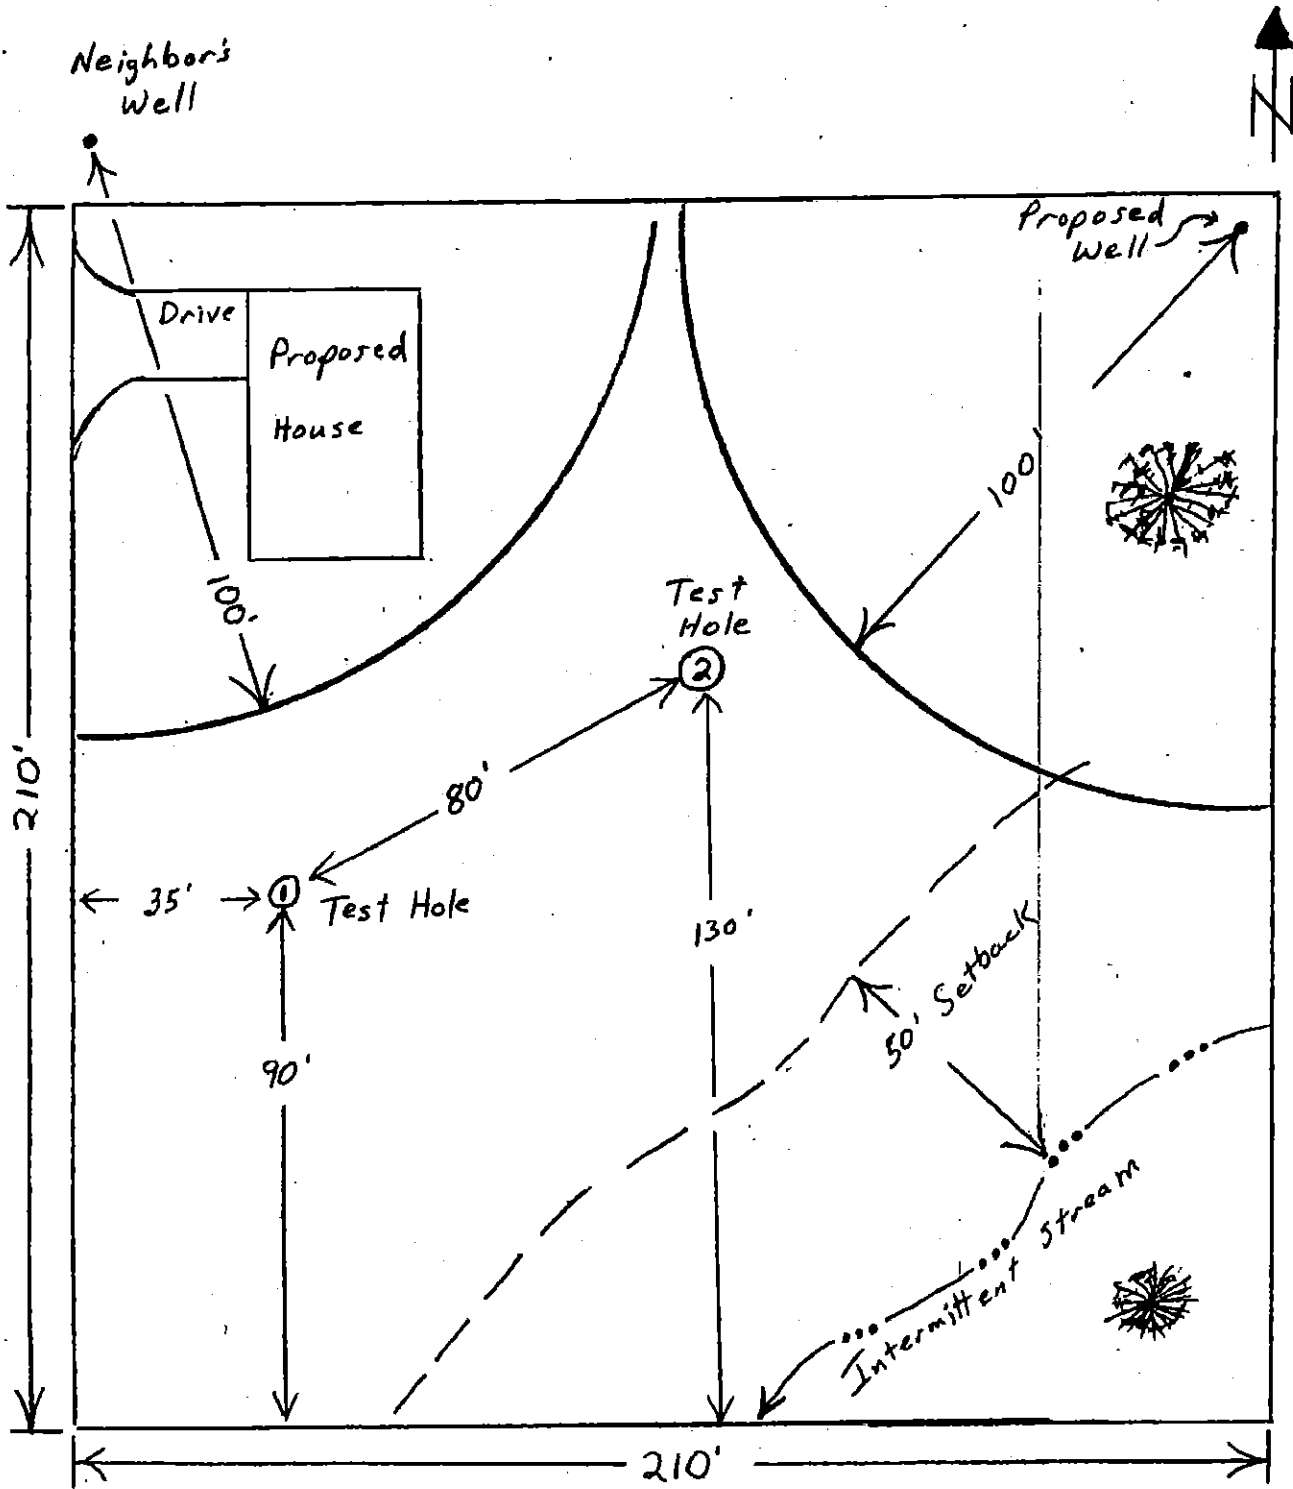

Example