




Sample Site Plan for Site Evaluation

As part of making application for a site evaluation, you must submit a plan with your test pit locations. This plan **must** show all the items listed below.

Items required for a site plan:

- ☐ Property Owner's name, address, and legal description of the property.
- ☐ North Arrow and scale indicator (ex: 1 inch = 10 feet).
- ☐ Driveway location (existing or proposed).
- ☐ All relevant structures (existing or proposed) including dwellings, outbuildings.
- ☐ Location of all water sources, including wells, springs, streams, drainage ways, water meters, water lines, etc.
- ☐ Property lines with measurements accurately and clearly marked.
- ☐ Location of at least two test pits with measurements to all foundations, driveways, water sources, and two perpendicular property lines.
- ☐ Location and measurements of any land legally bound to another party (easements, etc.).
- ☐ Location of any relevant physical features on the property (slope direction, steep slopes, cutbanks, escarpments, etc.).

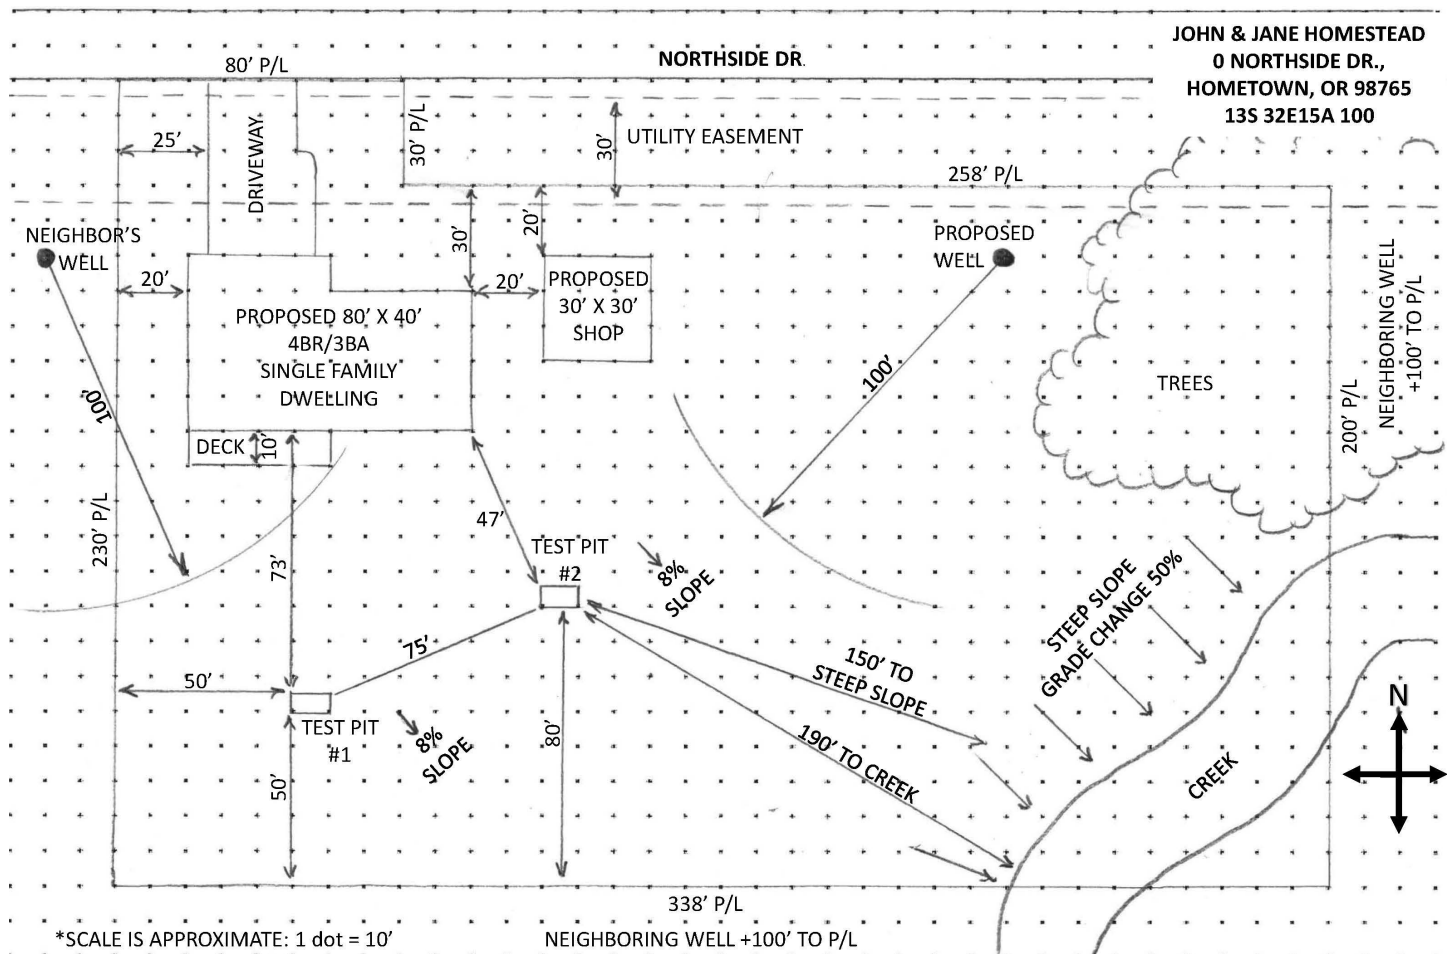



State of Oregon Department of Environmental Quality


Site Plan For Site Evaluation

Property owner: _____

Address of site: _____

Legal description: _____

Scale: _____

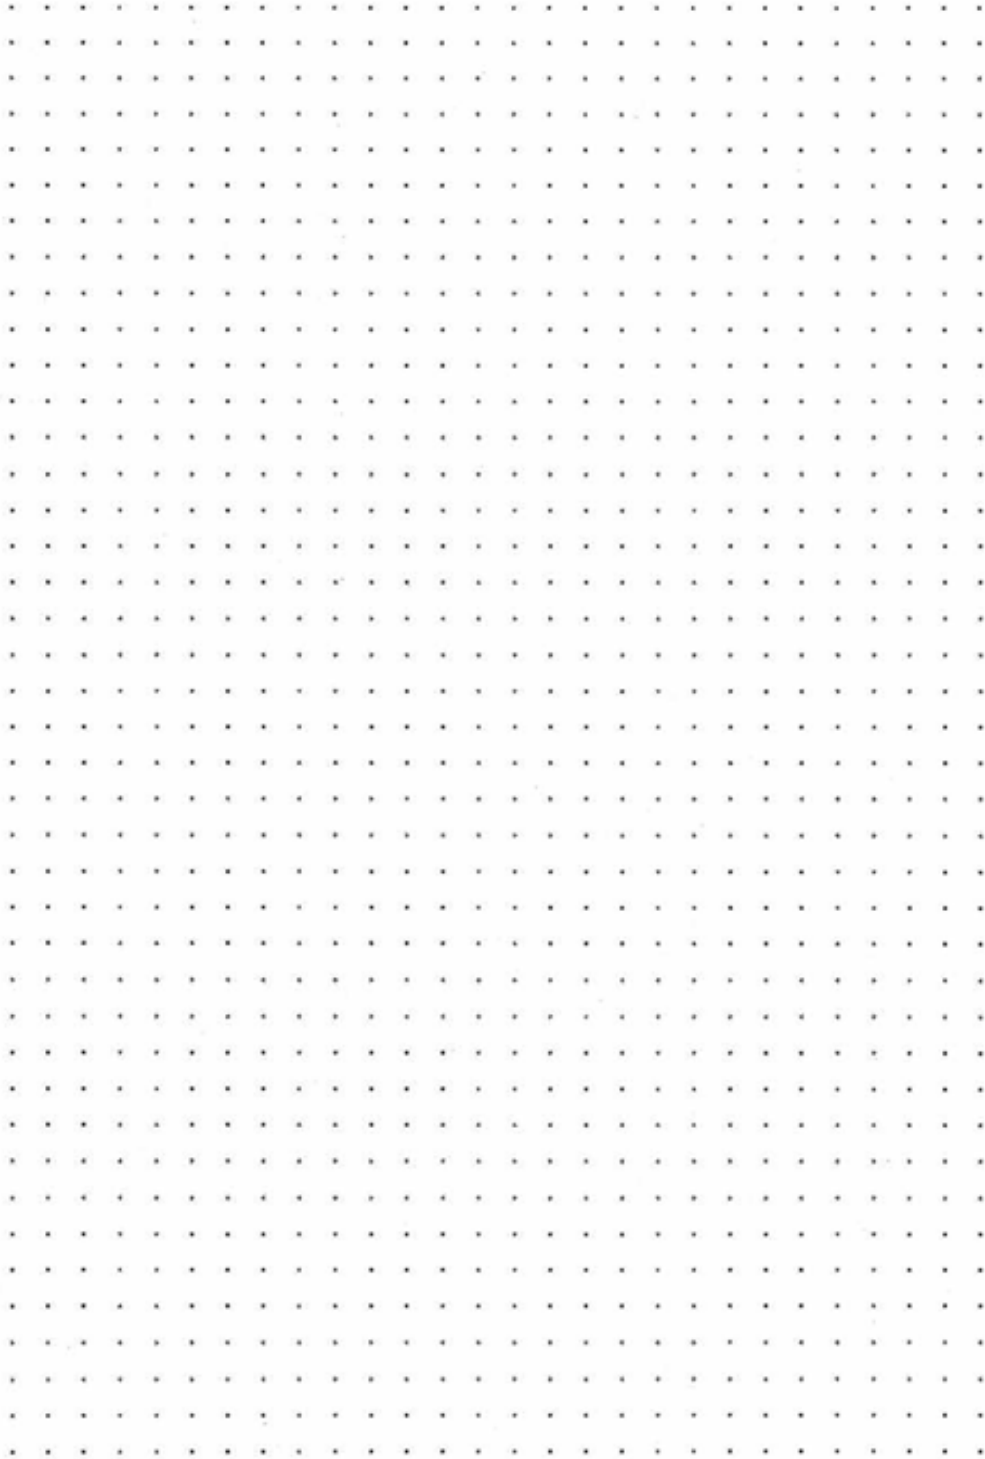

FOR OFFICE USE ONLY

Application No.: _____