


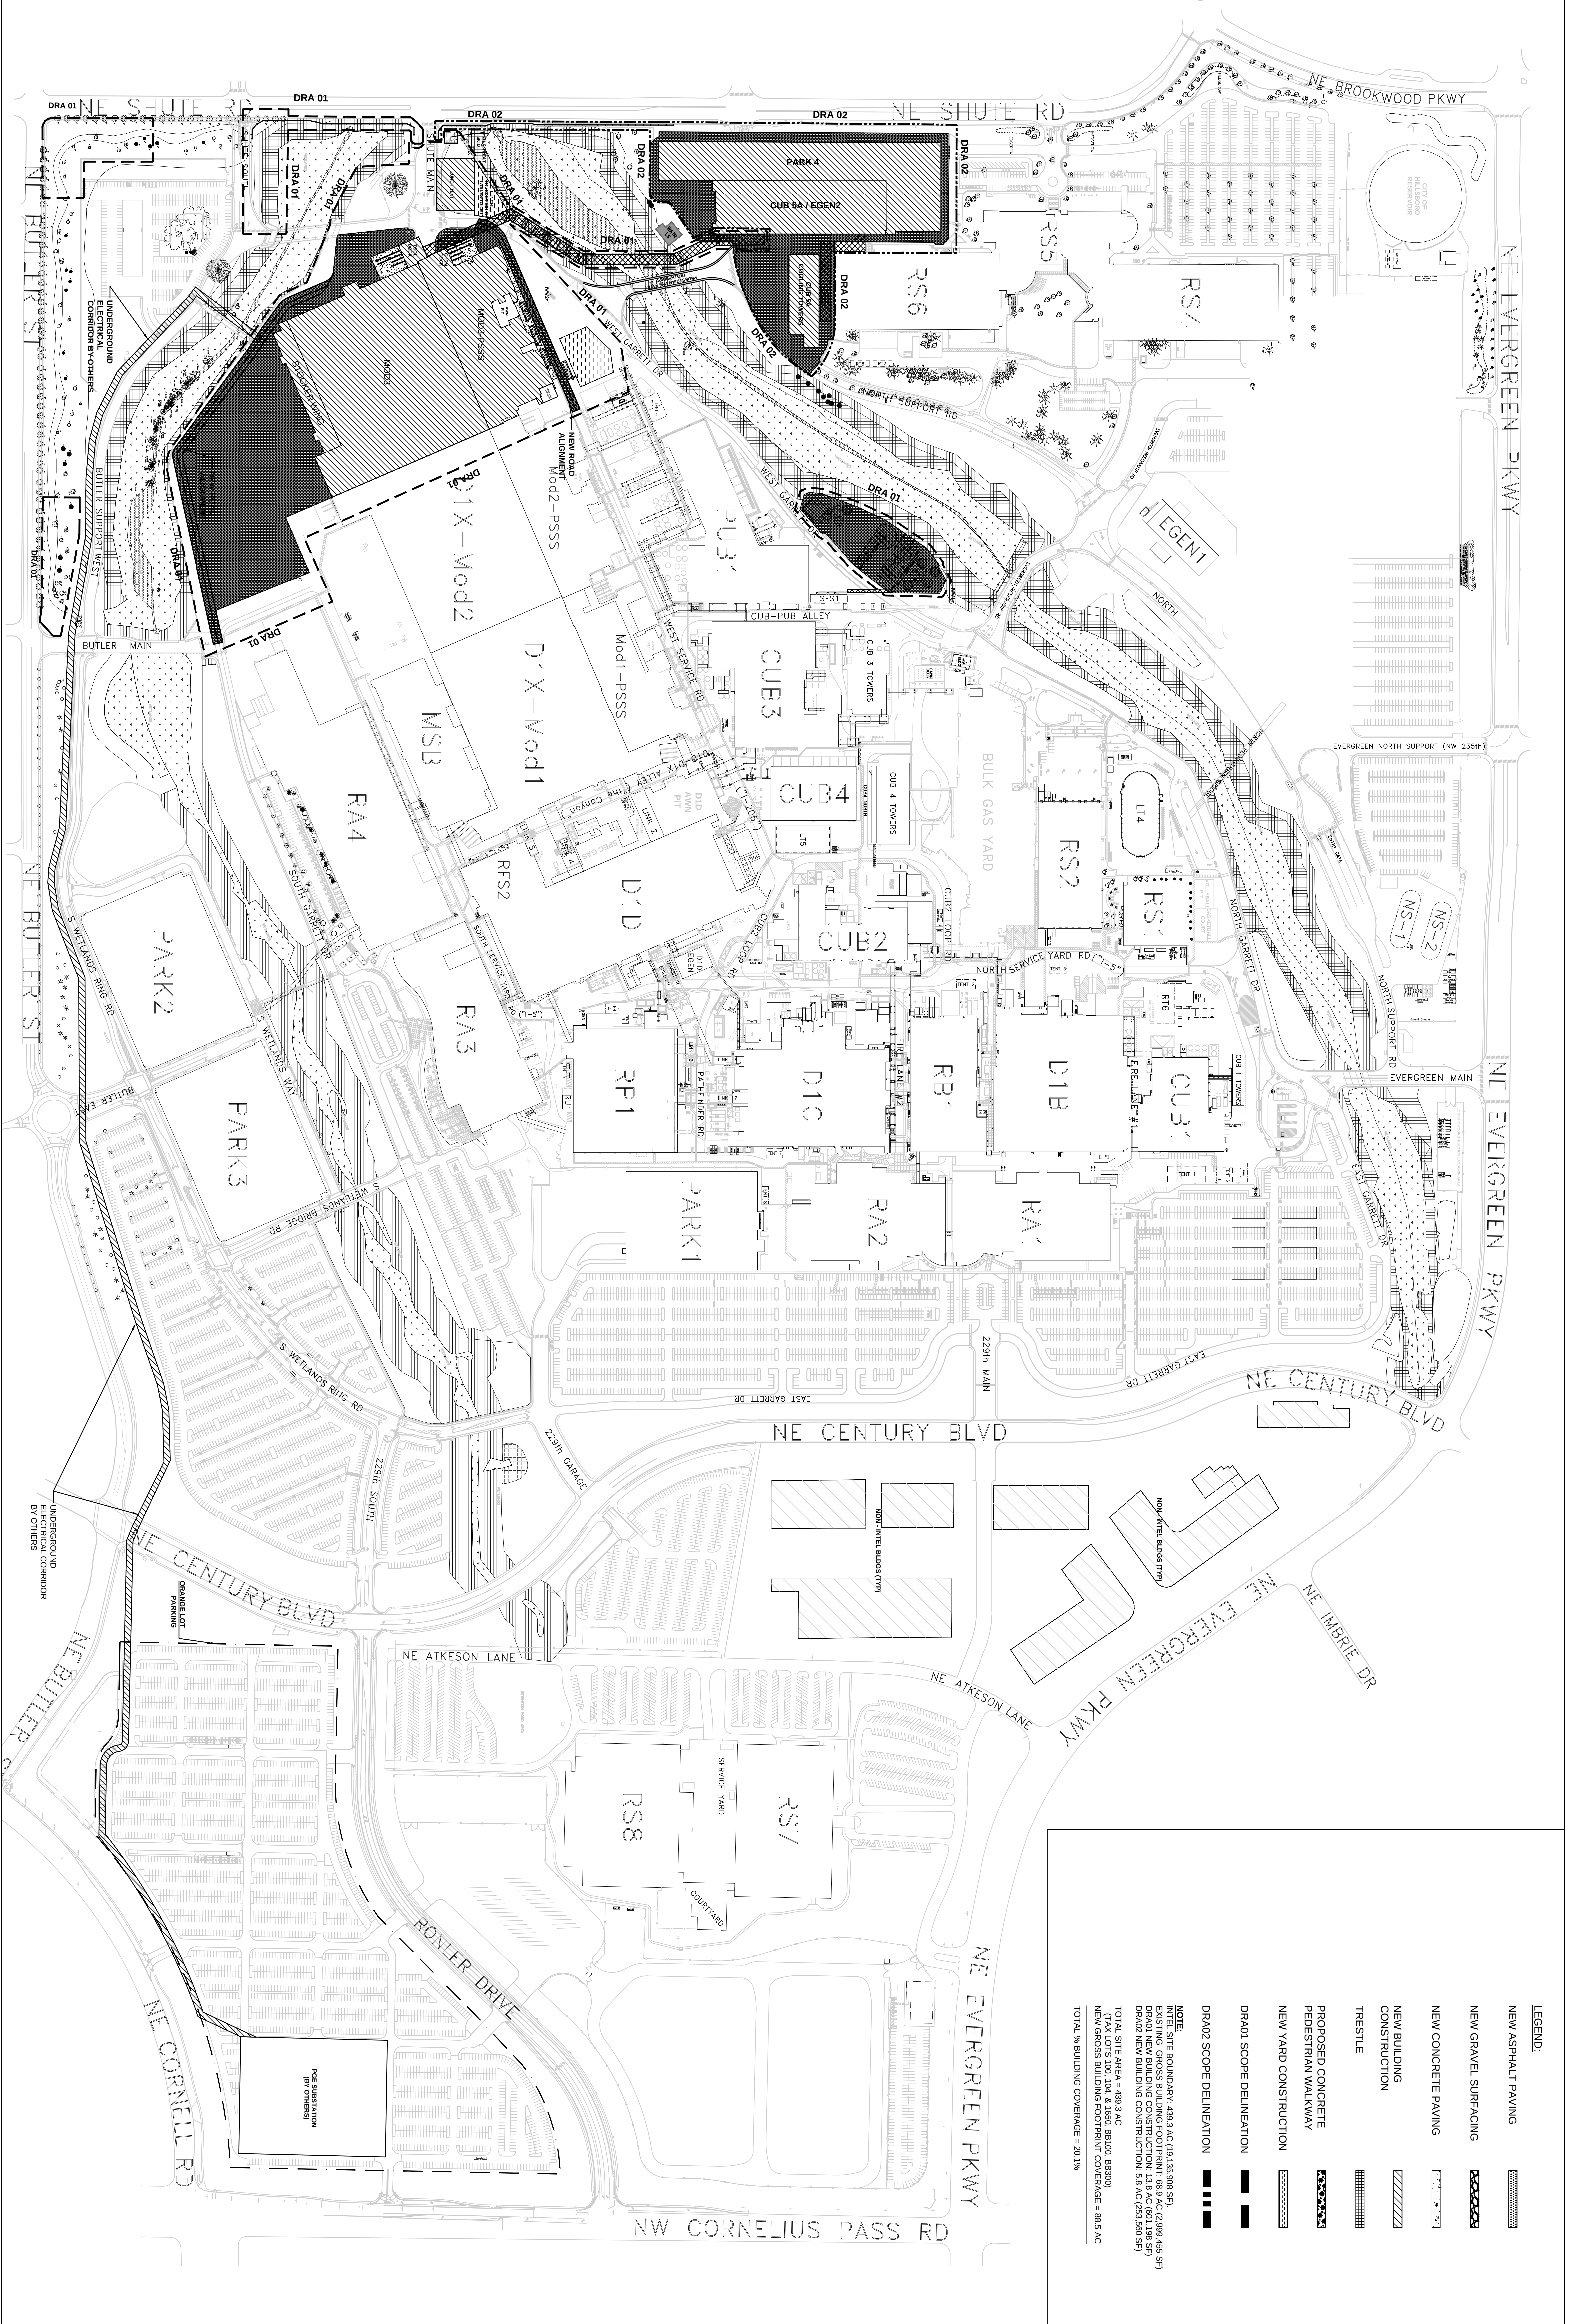

LEGEND:

NEW ASPHALT PAVING

NEW GRAVEL SURFACING

NEW CONCRETE PAVING

NEW BUILDING CONSTRUCTION

TRESTLE

PROPOSED CONCRETE PEDESTRIAN WALKWAY

NEW YARD CONSTRUCTION

DRA01 SCOPE DELINEATION

DRA02 SCOPE DELINEATION

DRA02 SCOPE DELINEATION

NEW ASPHALT PAVING

NEW GRAVEL SURFACING

NEW CONCRETE PAVING

NEW BUILDING CONSTRUCTION

TRESTLE

PROPOSED CONCRETE PEDESTRIAN WALKWAY

NEW YARD CONSTRUCTION

DRA01 SCOPE DELINEATION

DRA02 SCOPE DELINEATION

DRA02 SCOPE DELINEATION

NOTE:

DRA01 NEW BUILDING CONSTRUCTION: 13.8 AC (593,138 SF)

DRA02 NEW BUILDING CONSTRUCTION: 5.8 AC (253,560 SF)

TOTAL SITE AREA: 439.3 AC (19,100,000 SF)

TOTAL GROSS BUILDING FOOTPRINT COVERAGE: 88.5 AC

TOTAL % BUILDING COVERAGE: 20.1%