



SECTION

PRELIMINARY SKETCH
OF THE
QUEEN OF BRONZE MILL
100 TONS DAILY CAPACITY
Scale: 1 in = 20 ft.

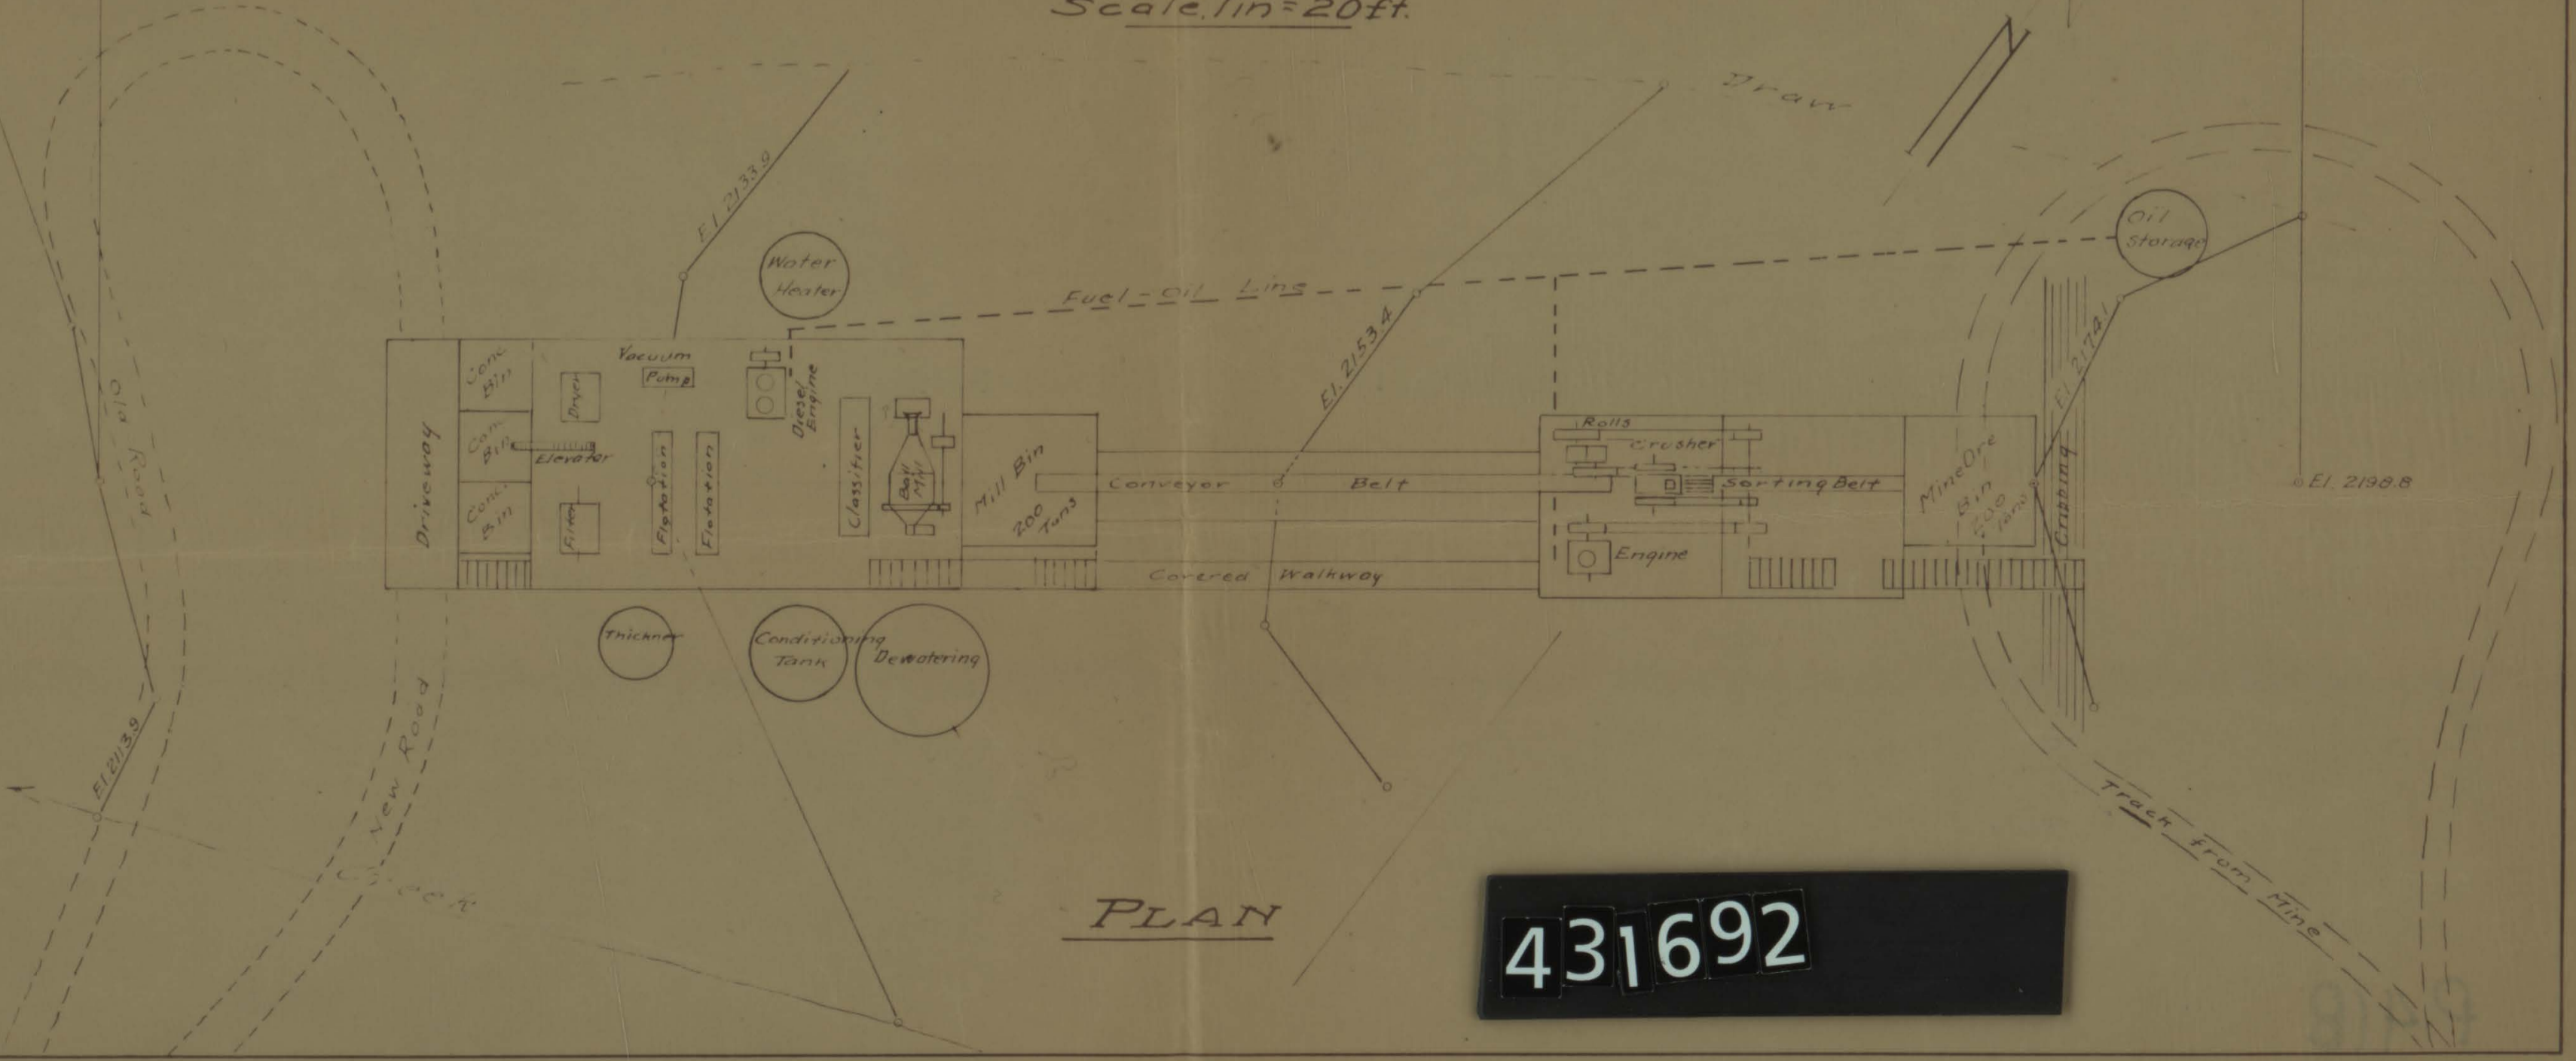

PLAN

431692

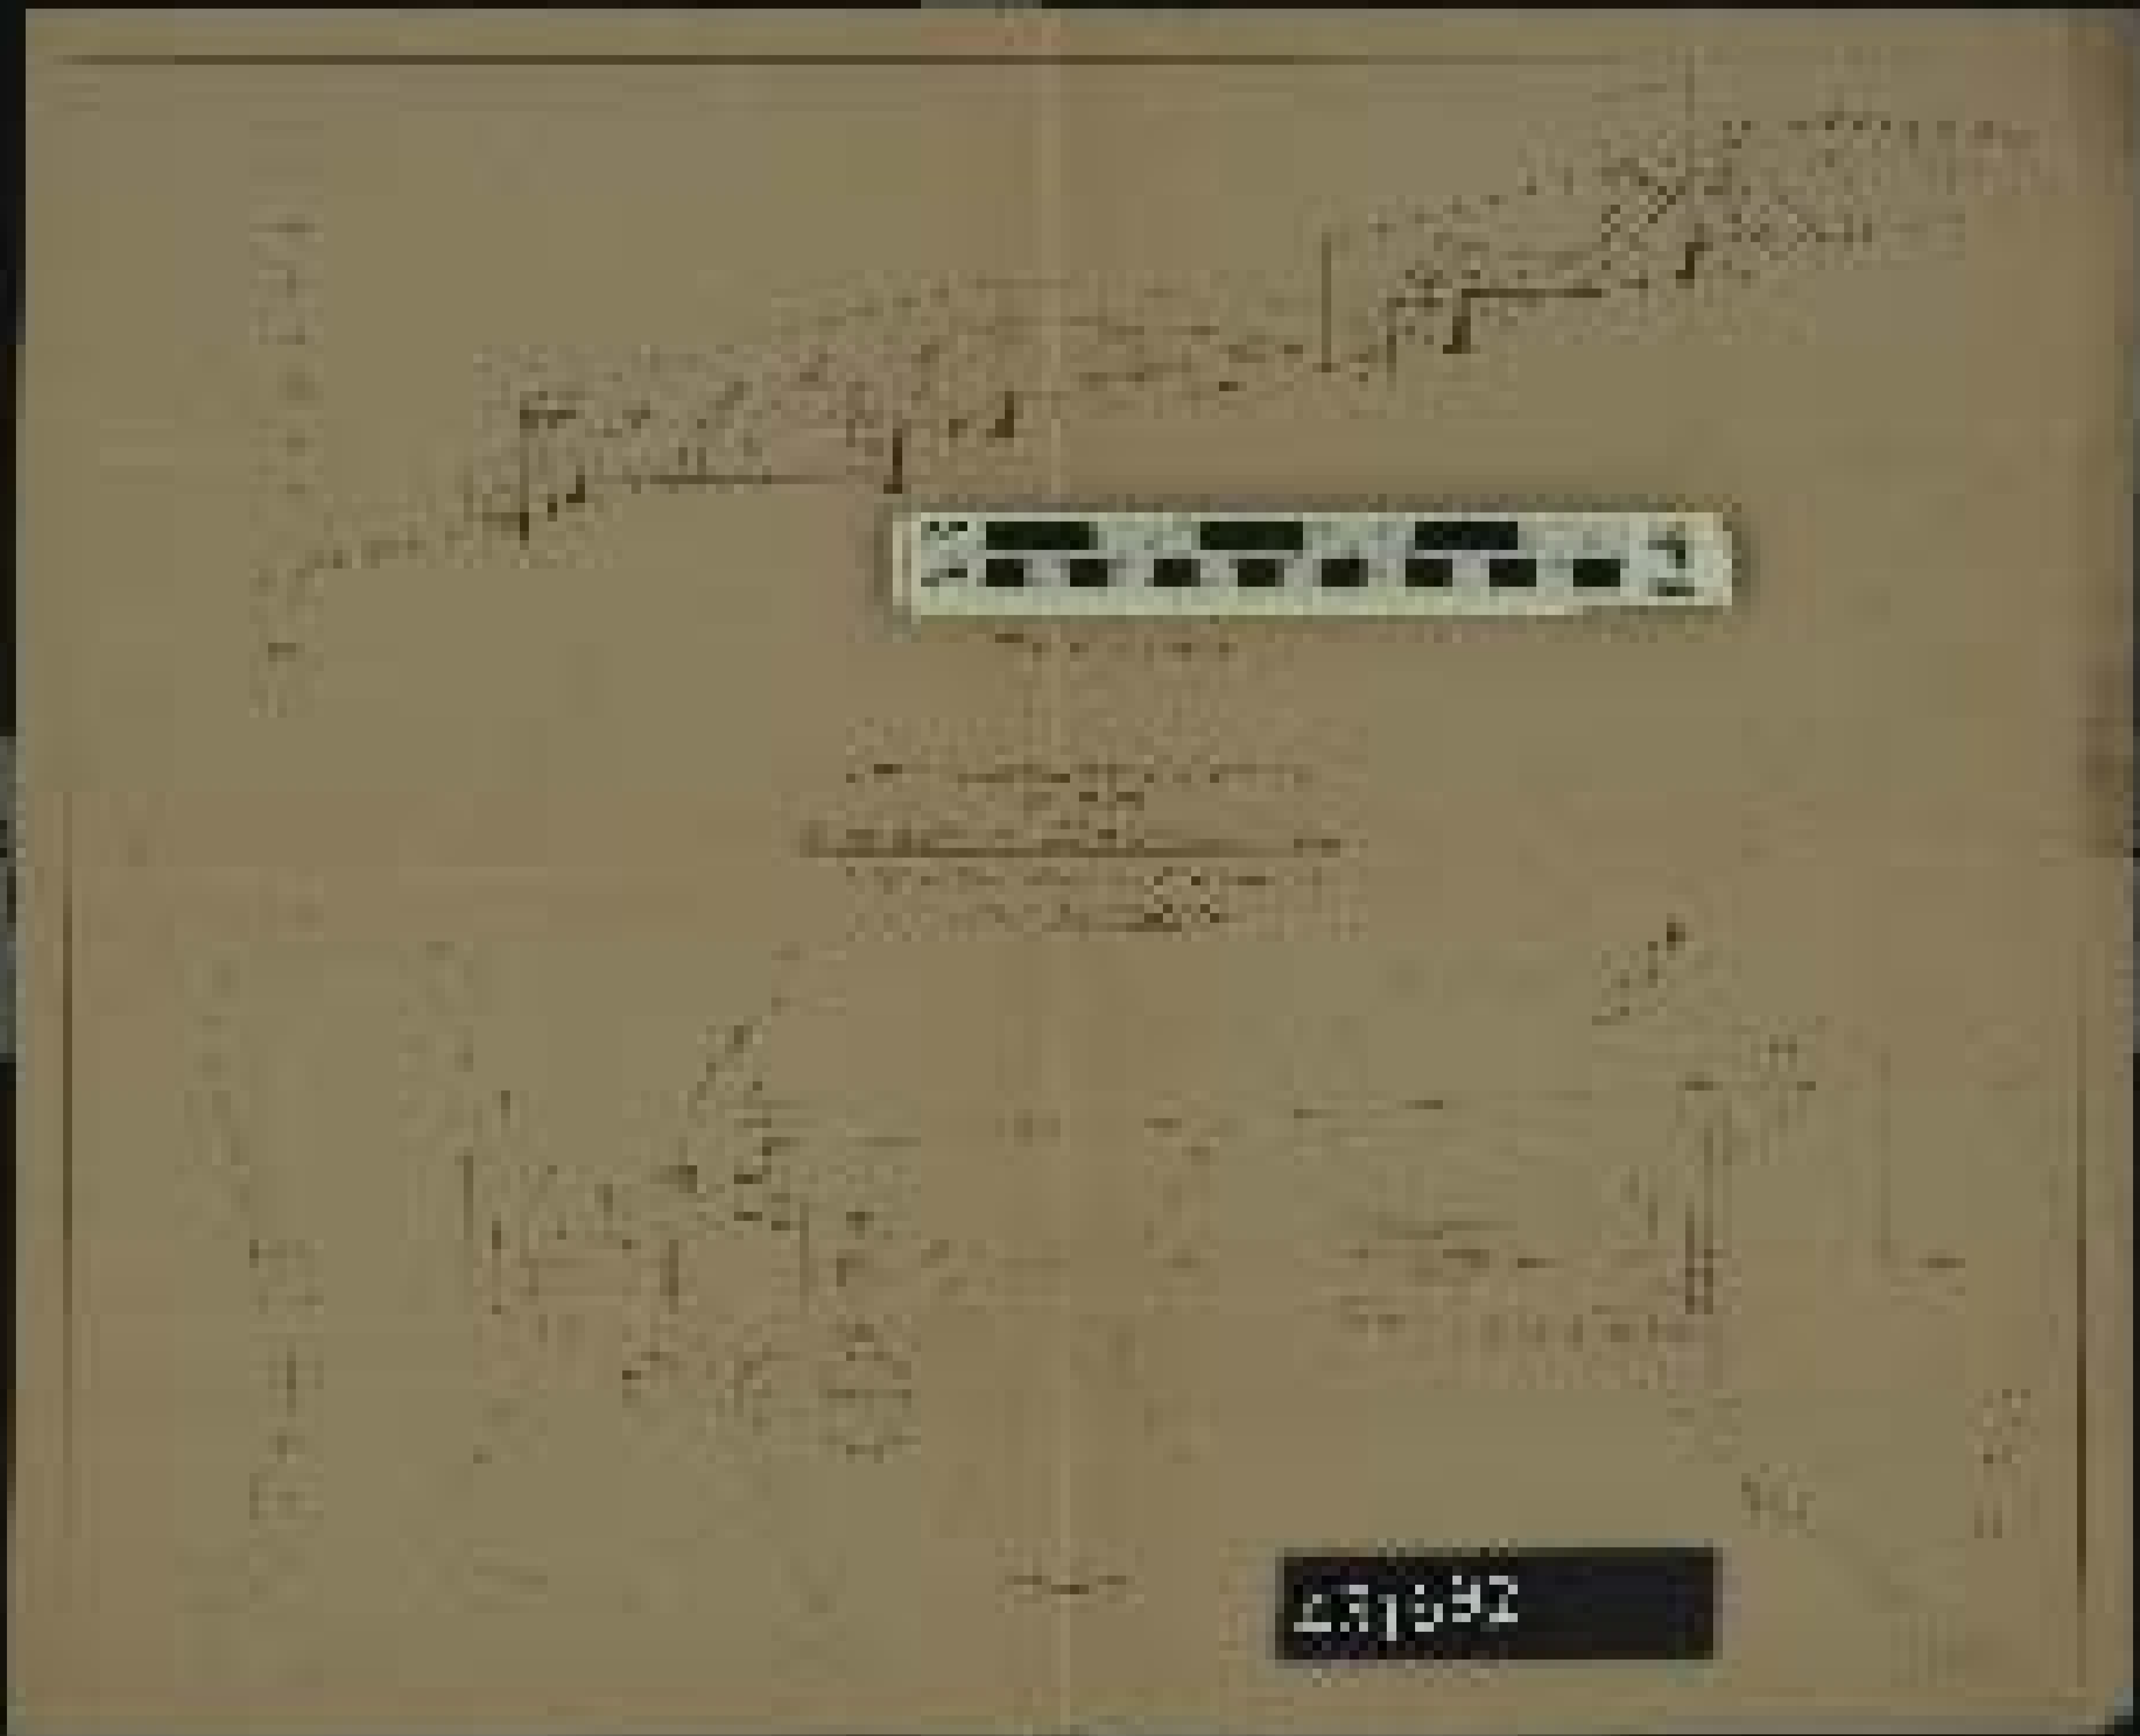

281692