


Sectional Elevation of Stopes on Foot Wall.

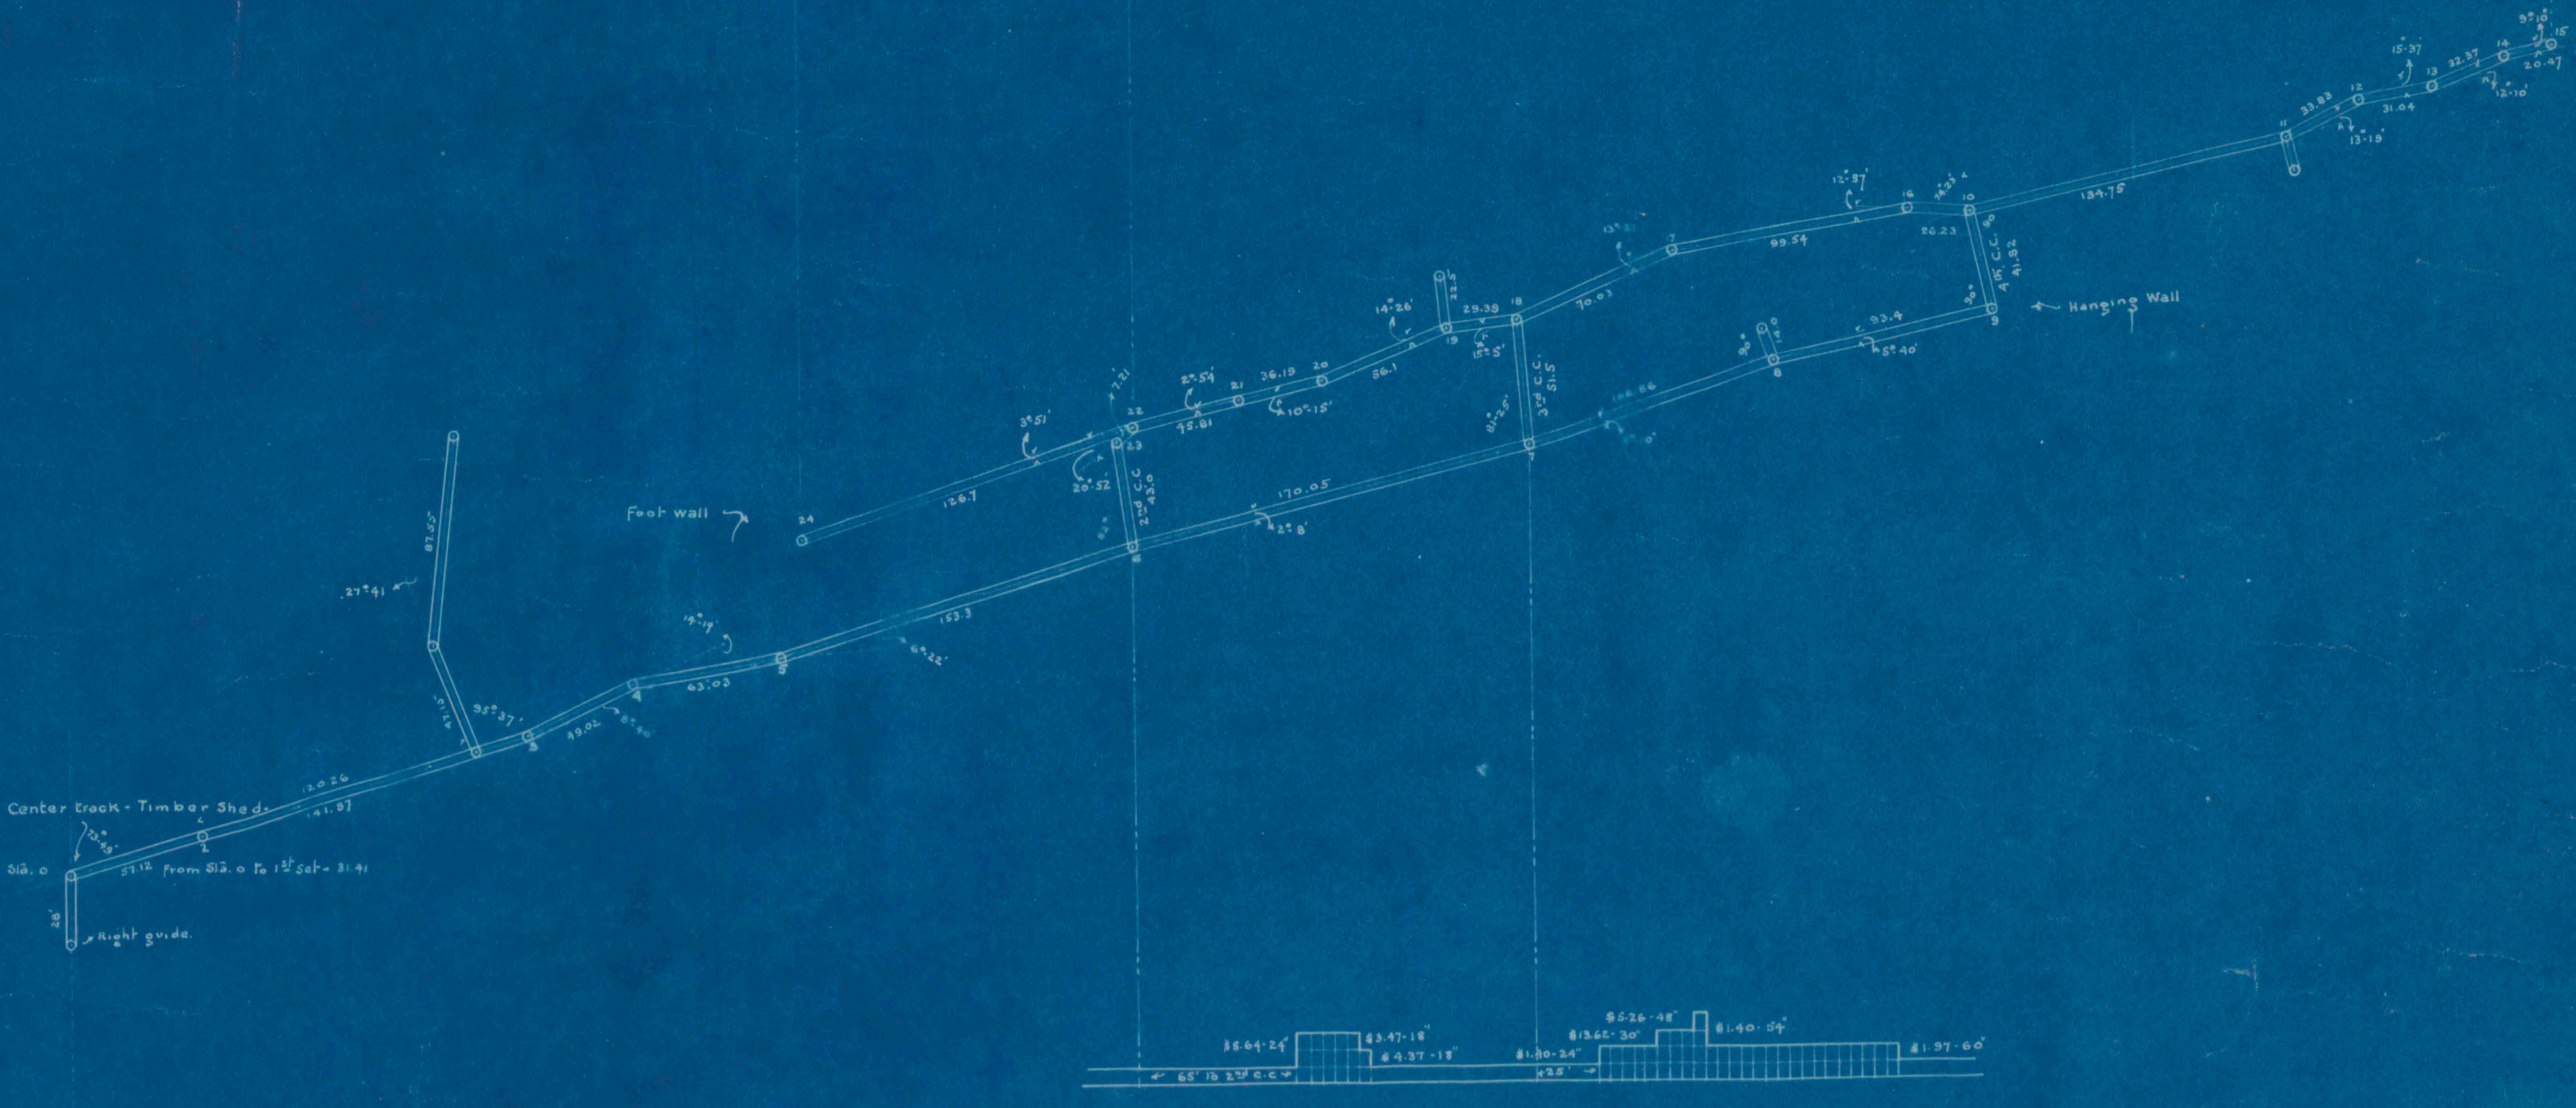

Sectional Elevation of Stopes on Hanging Wall.

THIRD TUNNEL LEVEL  
COLUMBIA MINE

Scale 1/50  
Feb. 1901  
No. 5.