


EG. COMPANY



MAP OF  
EAGLE RIVER ELECTRIC POWER COMPANY'S  
TRANSMISSION LINE

OFFICE: 2033 FRONT STREET  
BAKER CITY, OREGON

State of Oregon 33  
County of Baker

T.R. Berry, being duly sworn says he is the person employed by the EAGLE RIVER ELECTRIC POWER COMPANY to make the survey of said company's Transmission Line, described as follows: Beginning at a point that bears S 89° E, 700 feet distant from the N.E. corner of Section 34 Township 6 South Range 43 East W.M. and running thence in a South Westerly direction to a point that bears N 40° West distant from the S.E. Section corner on the South boundary of Section 27 Township 6 South, Range 43 East W.M. having a total length of 23.11 miles. said survey was made by him, as Surveyor employed by the company, and under his authority commenced on 3rd day of May 1907 and ending on the 15th day of June 1907, and that the survey of said Transmission Line accurately represents a proper and correct determination, and that such survey is accurately represented on this map.

Sworn and subscribed to before me this 27th day of June 1907  
 Harry Powell  
 Notary Public for Oregon