


Rock Breaker House and Storage Pocket
Side Elevation

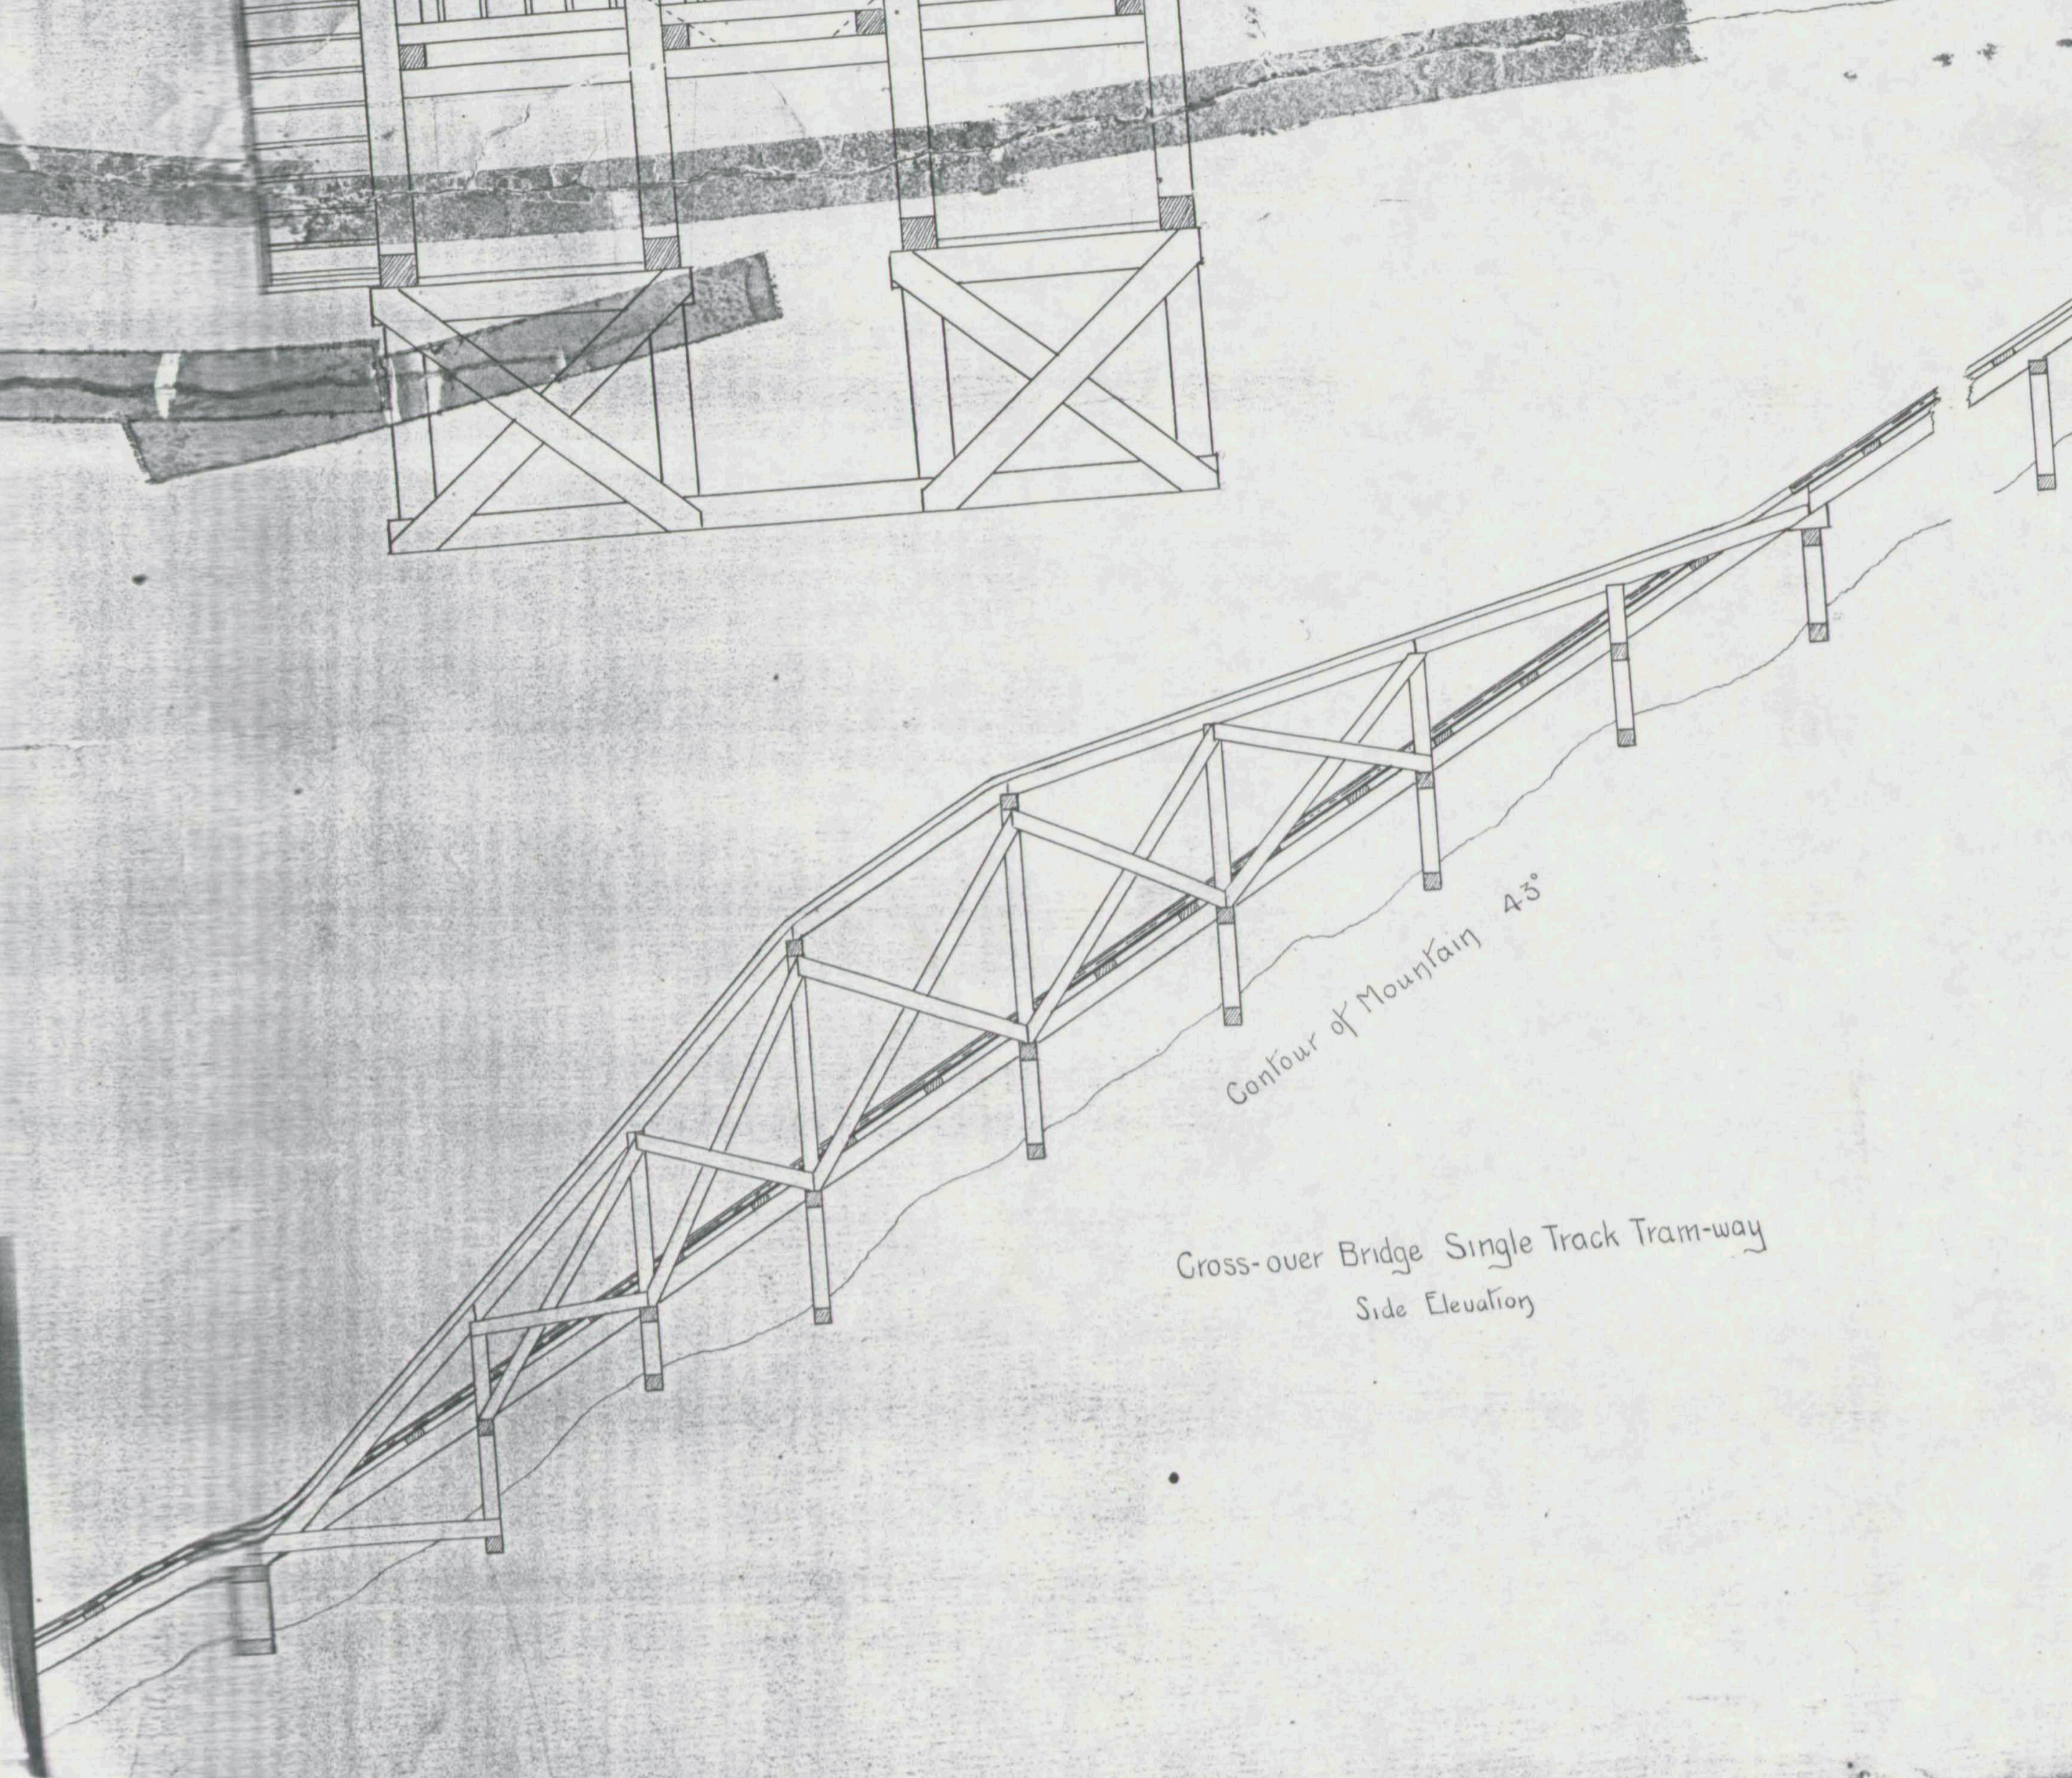

Contour of Mountain 45°

Cross-over Bridge Single Track Tram-way
Side Elevation

Paddy Creek
 Scale 1/10" = 1'