


Profile of unfinished part
of
Main Line.
JAN. 15-16

3% Grade added Feb 6/16

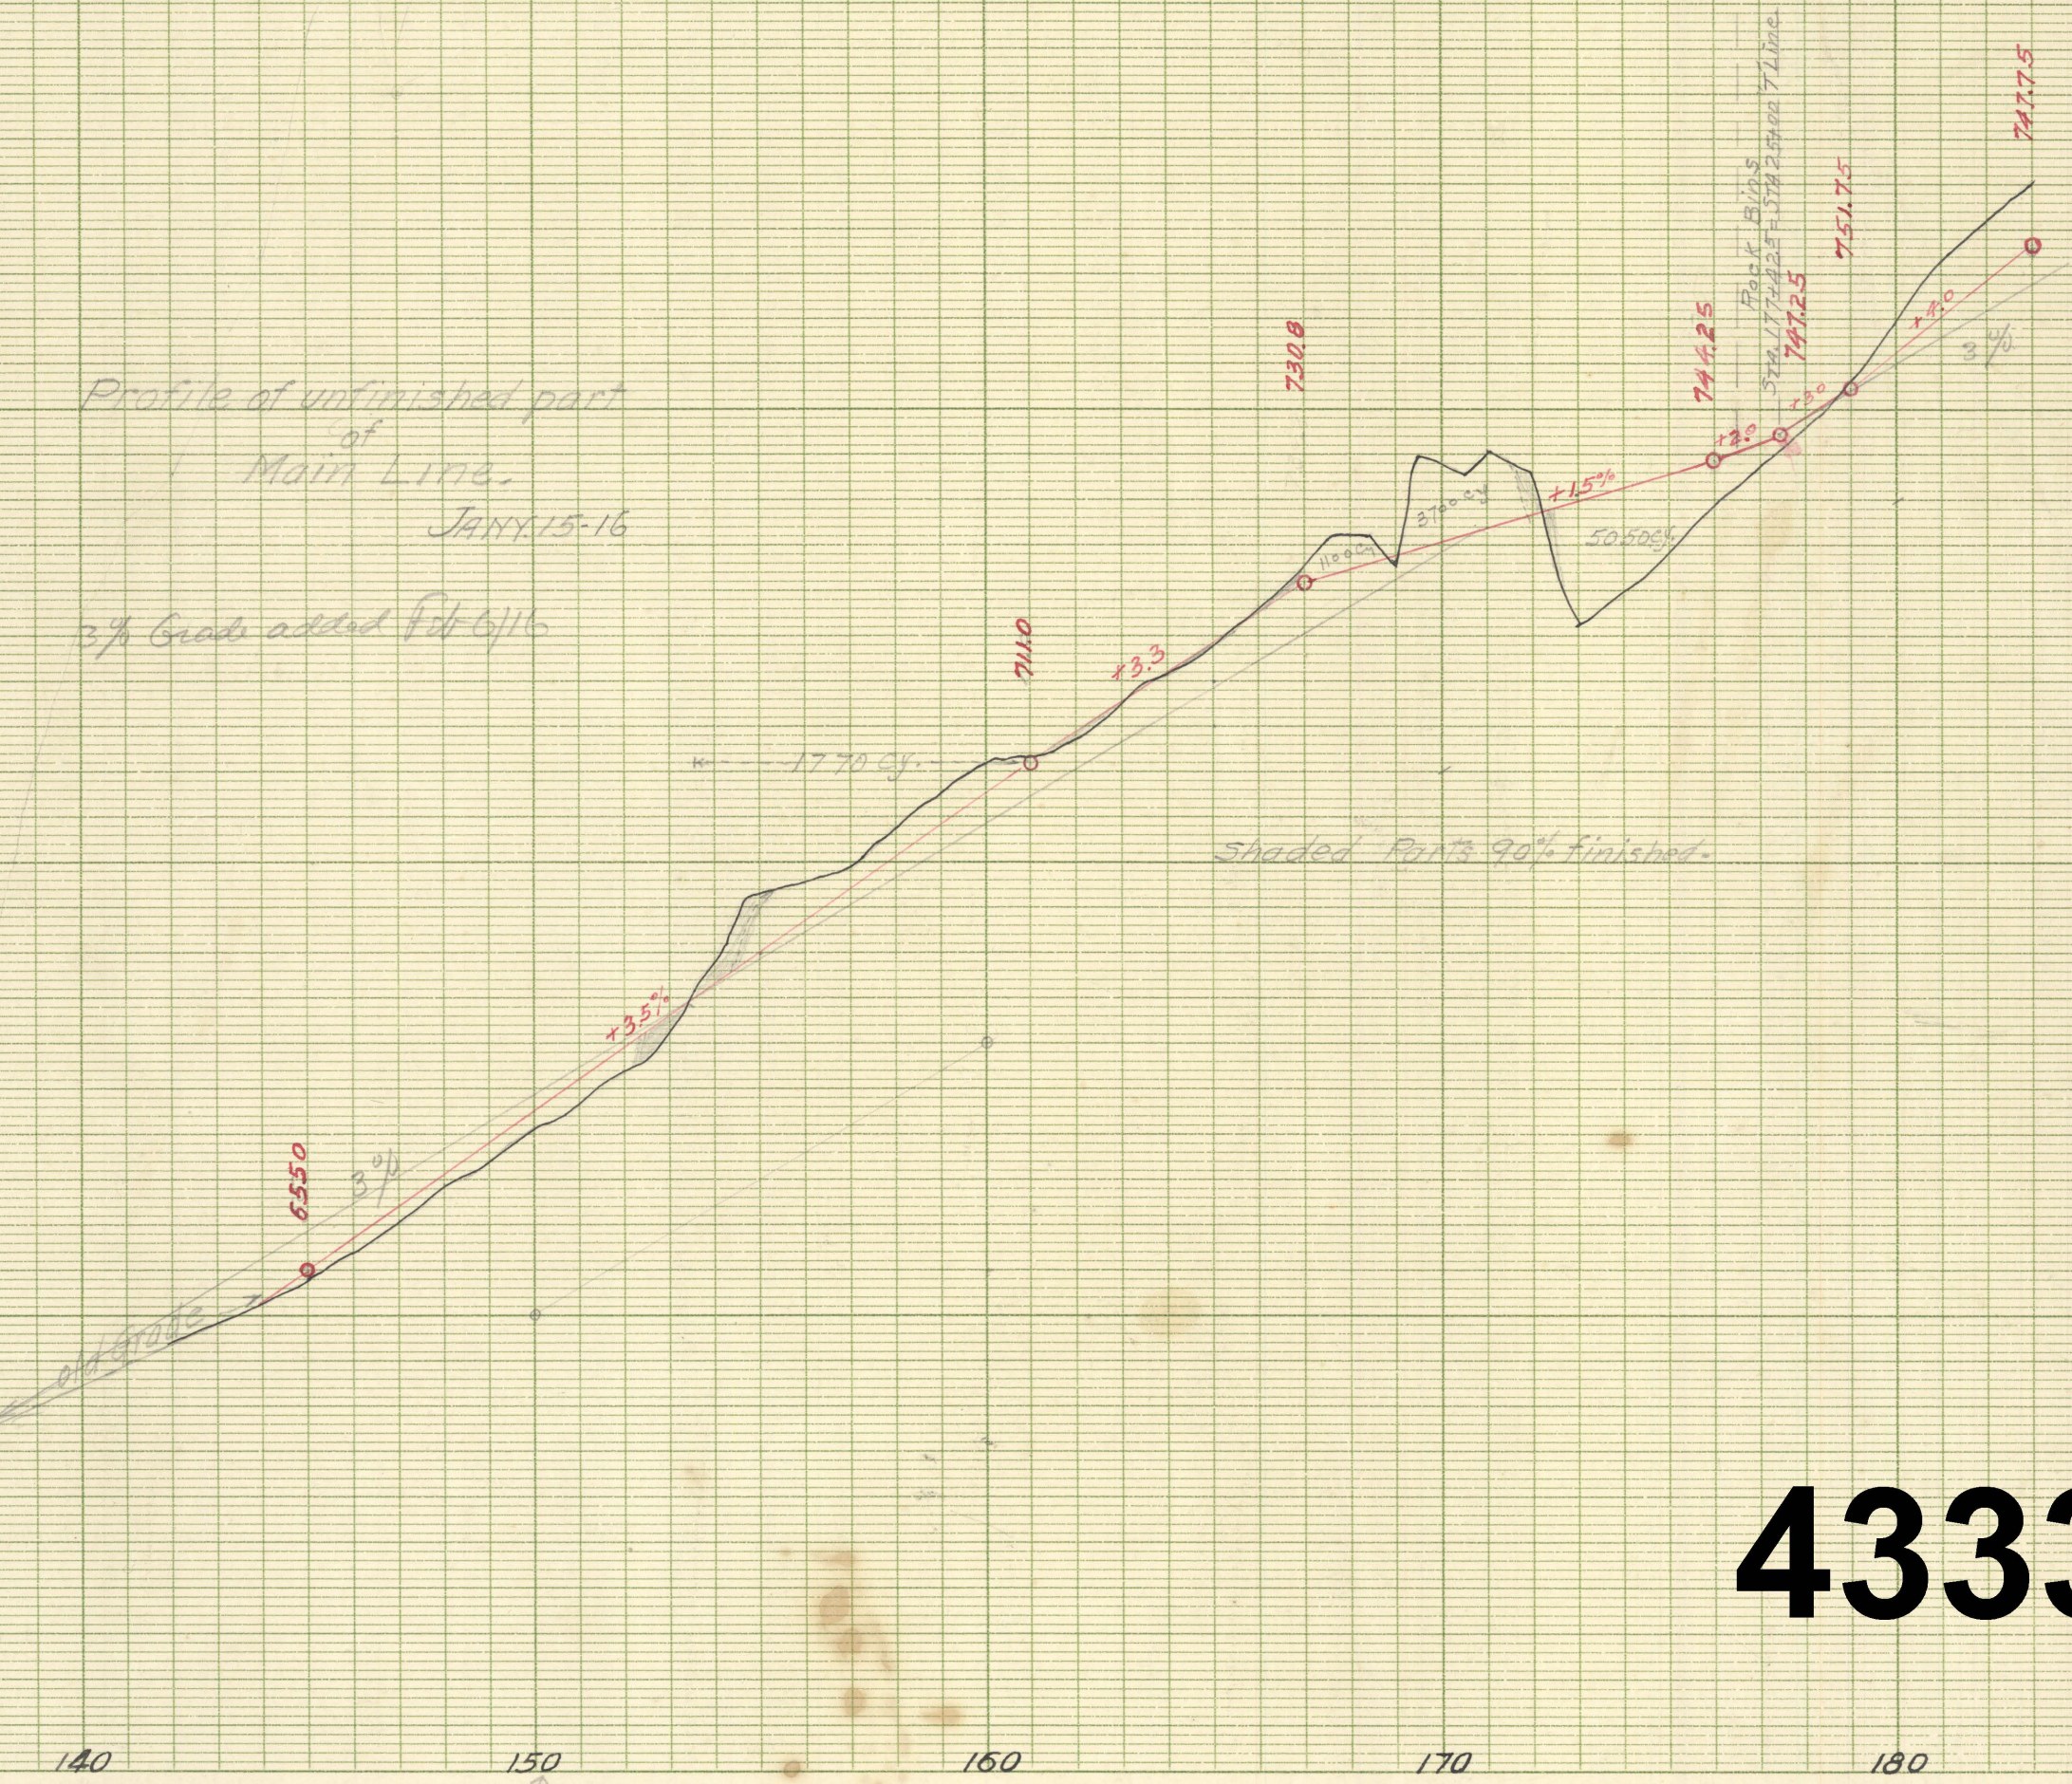

43337802