


Tram

Scale 1/4" = 1'-0"

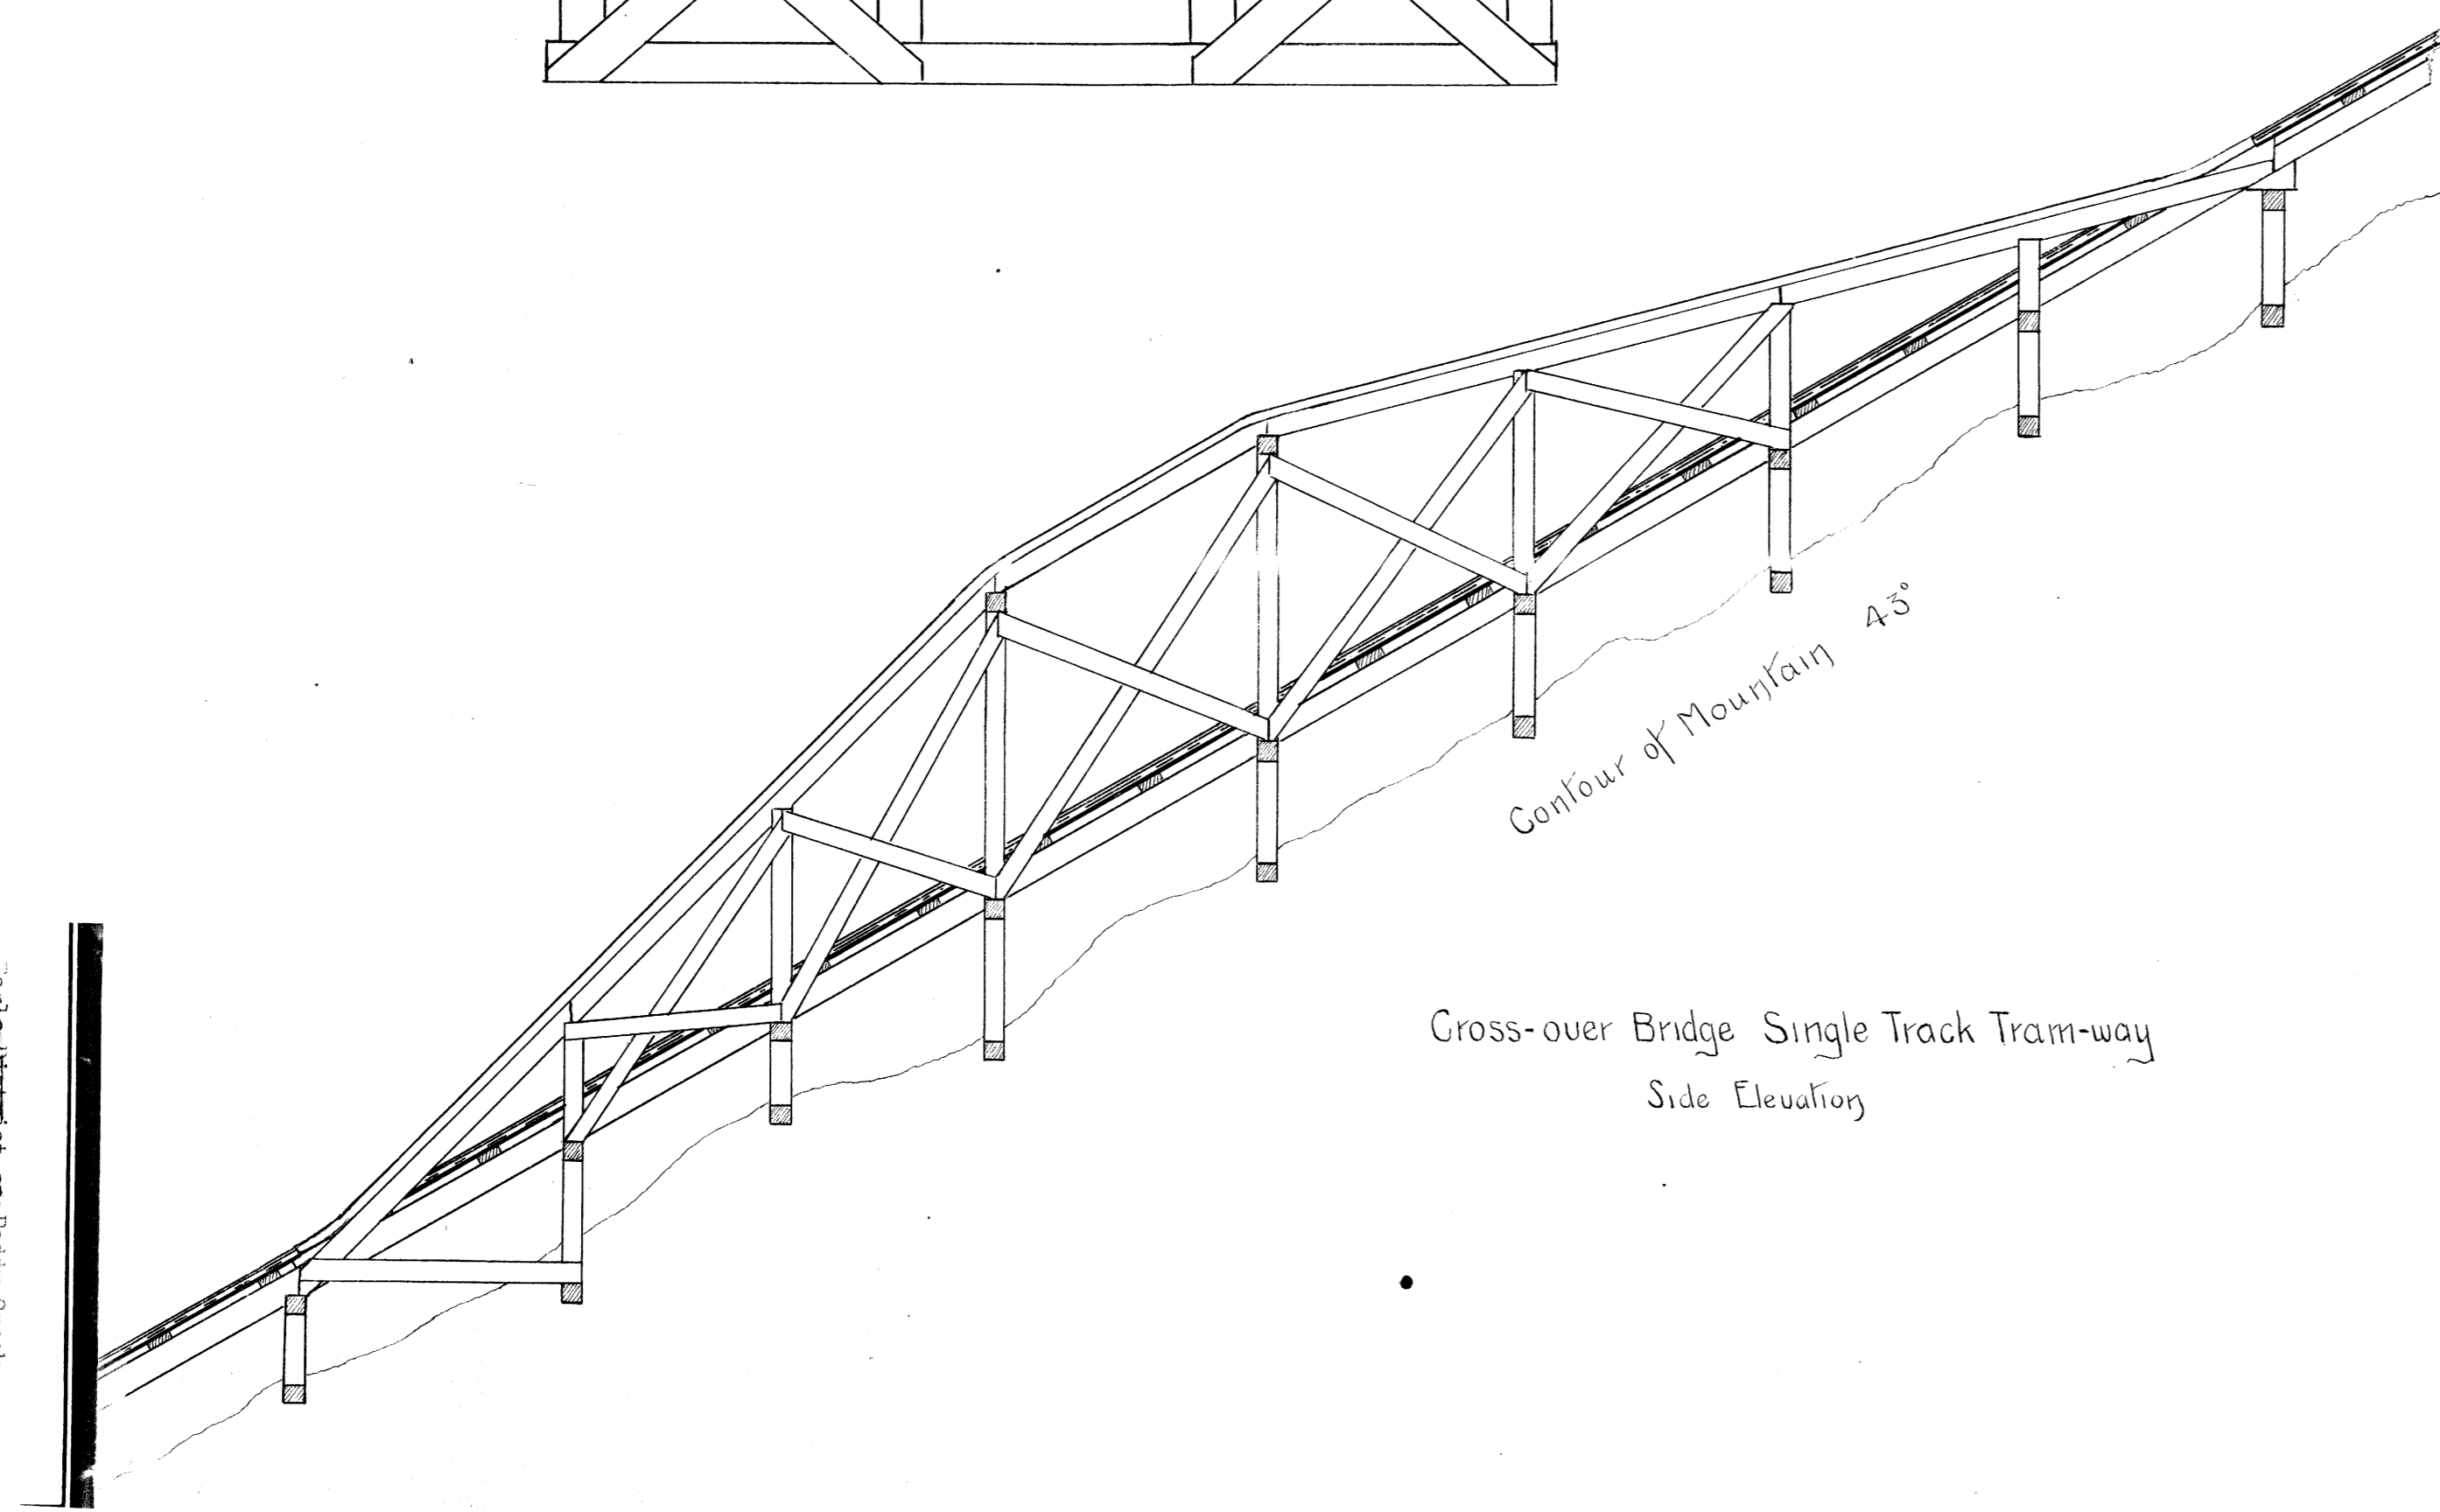

Eagle
D. [unclear]
Paddy Creek