


10-10

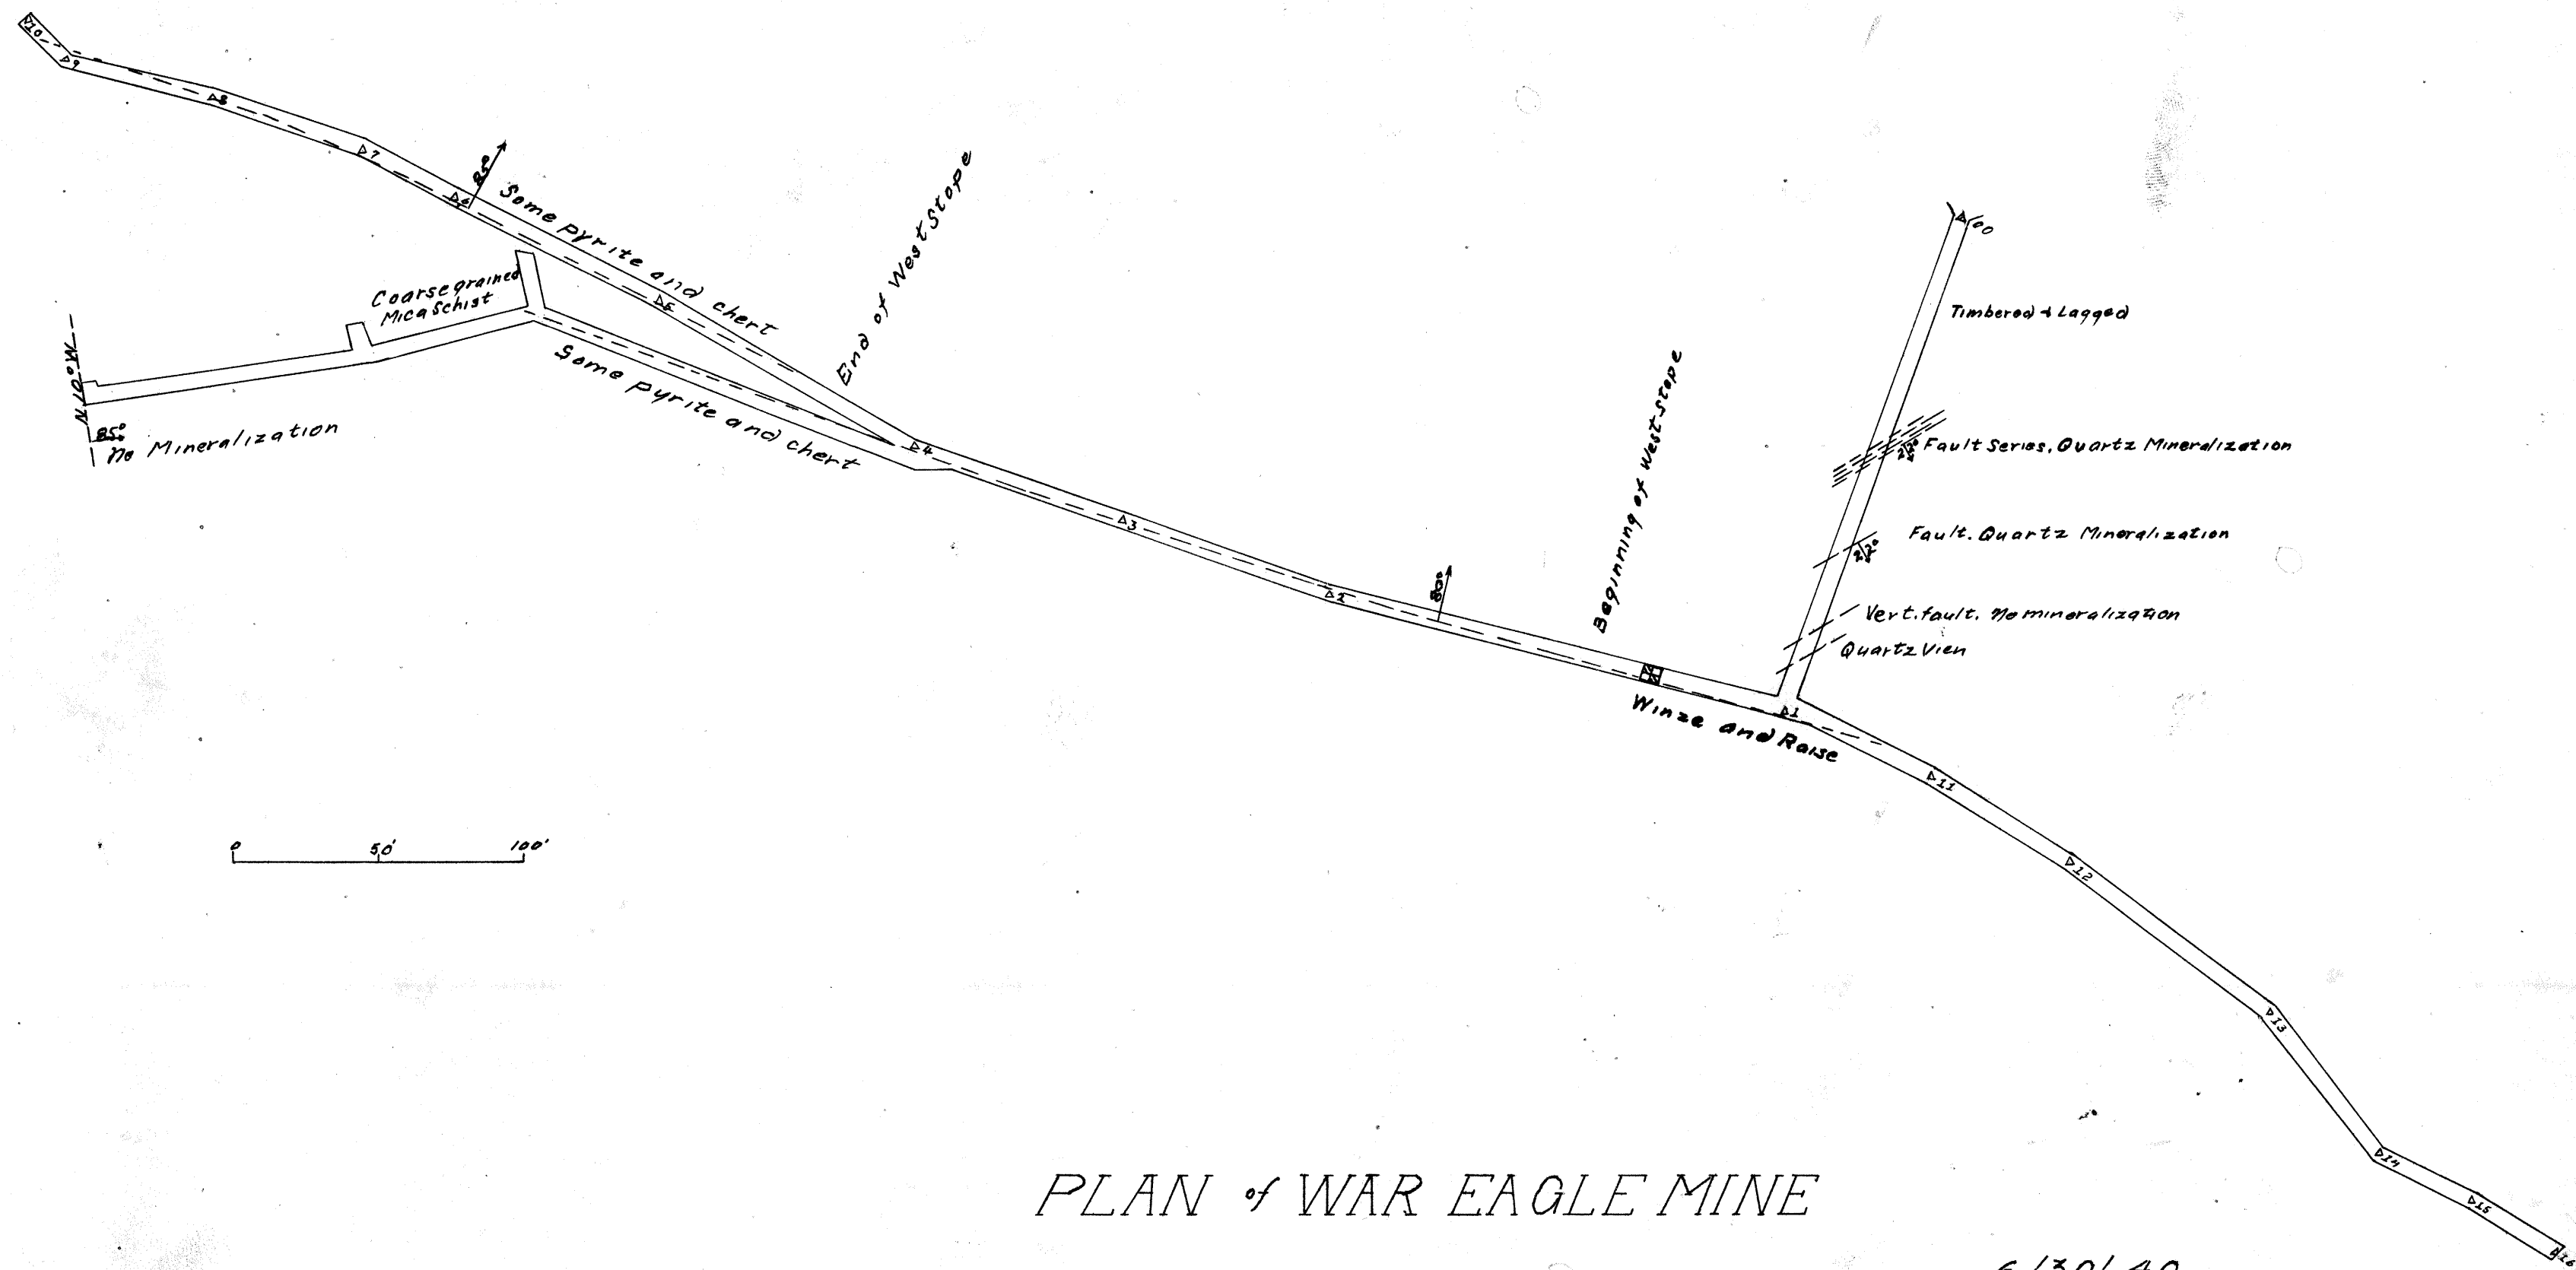

PLAN of WAR EAGLE MINE

6/30/40  
Page M 1-4

War Eagle