


To NORTH END LINE

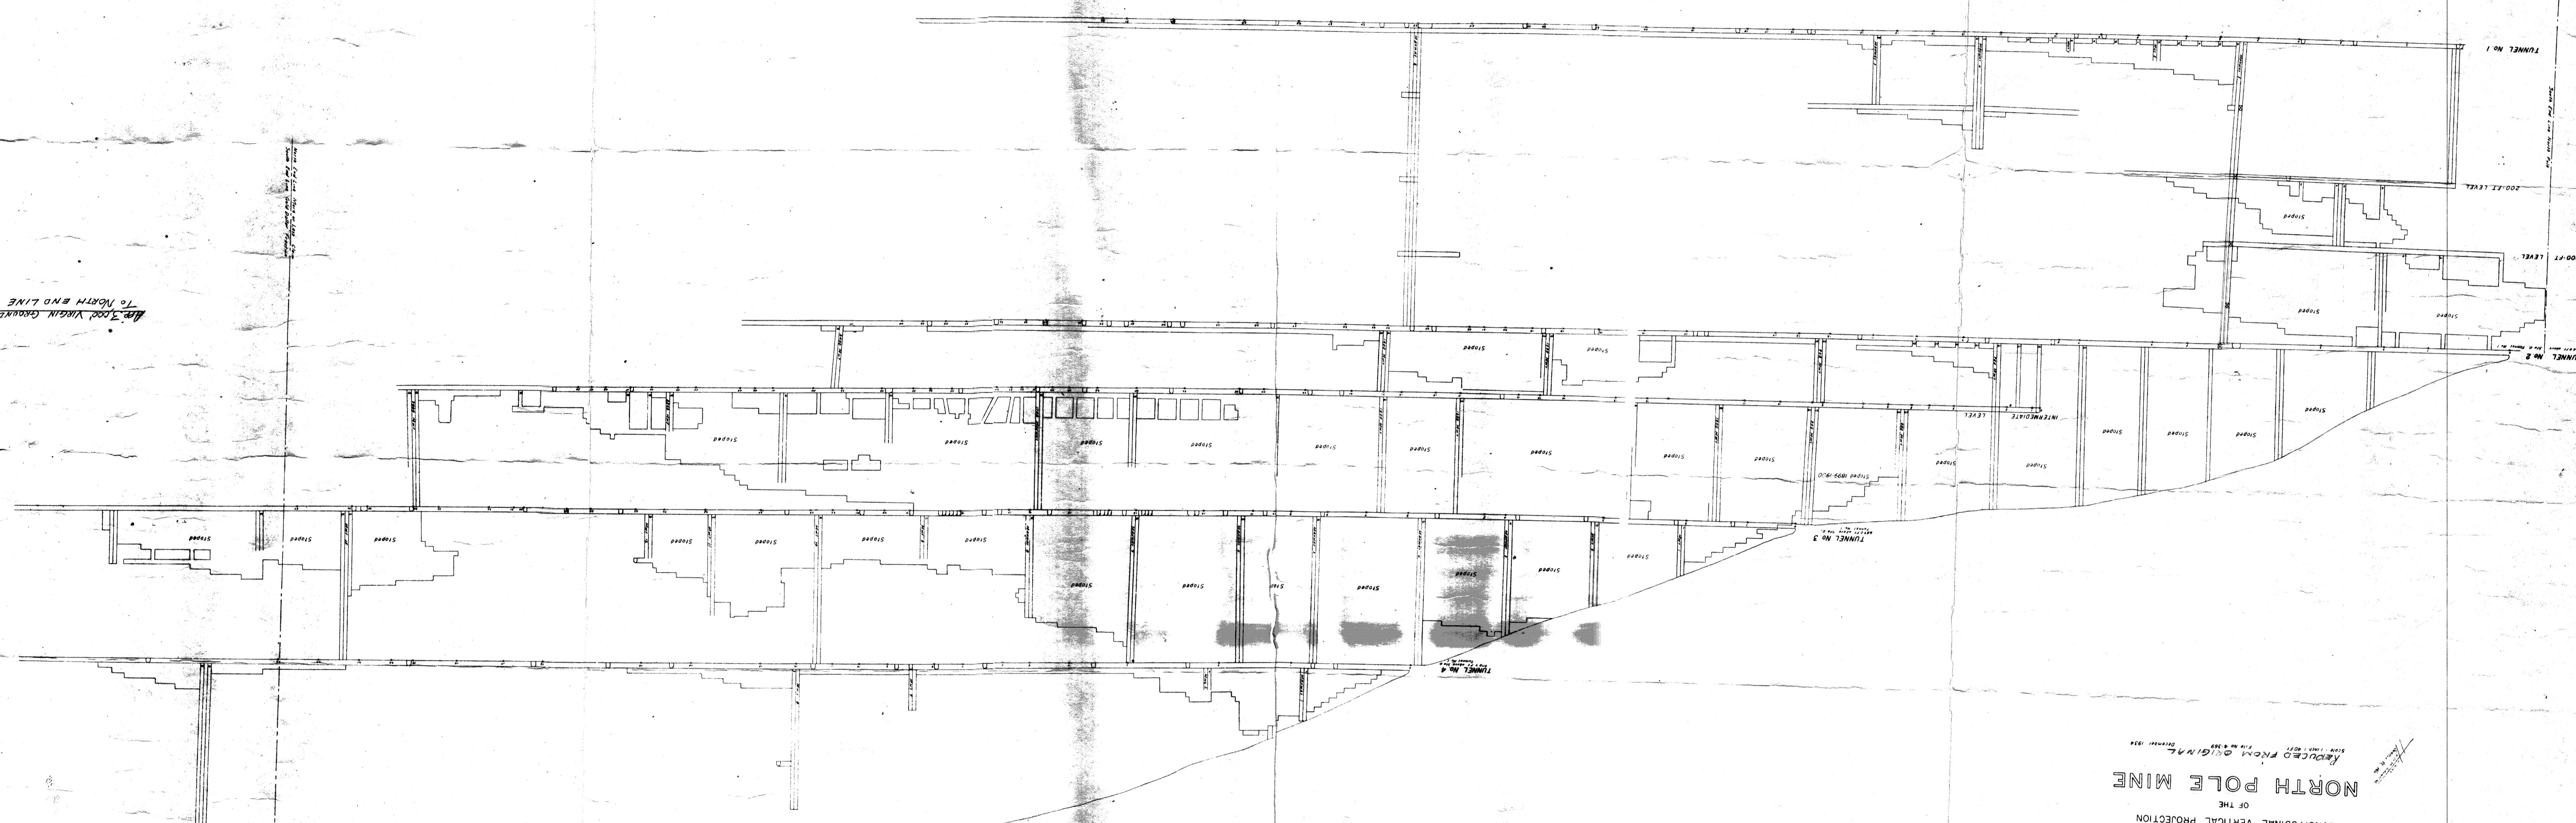

LONGITUDINAL VERTICAL PROJECTION
OF THE
NORTH POLE MINE
REDUCED FROM ORIGINAL
FILE NO. 8-288
DRAWN BY
1924

PLAN OF TUNNEL NO. 3
AT THE
100 FT. LEVEL
SEE FIG. 8-288
DRAWN BY
1924