


TO NORTH END LINE  
MR. STOR VIRGIN COALFIELD

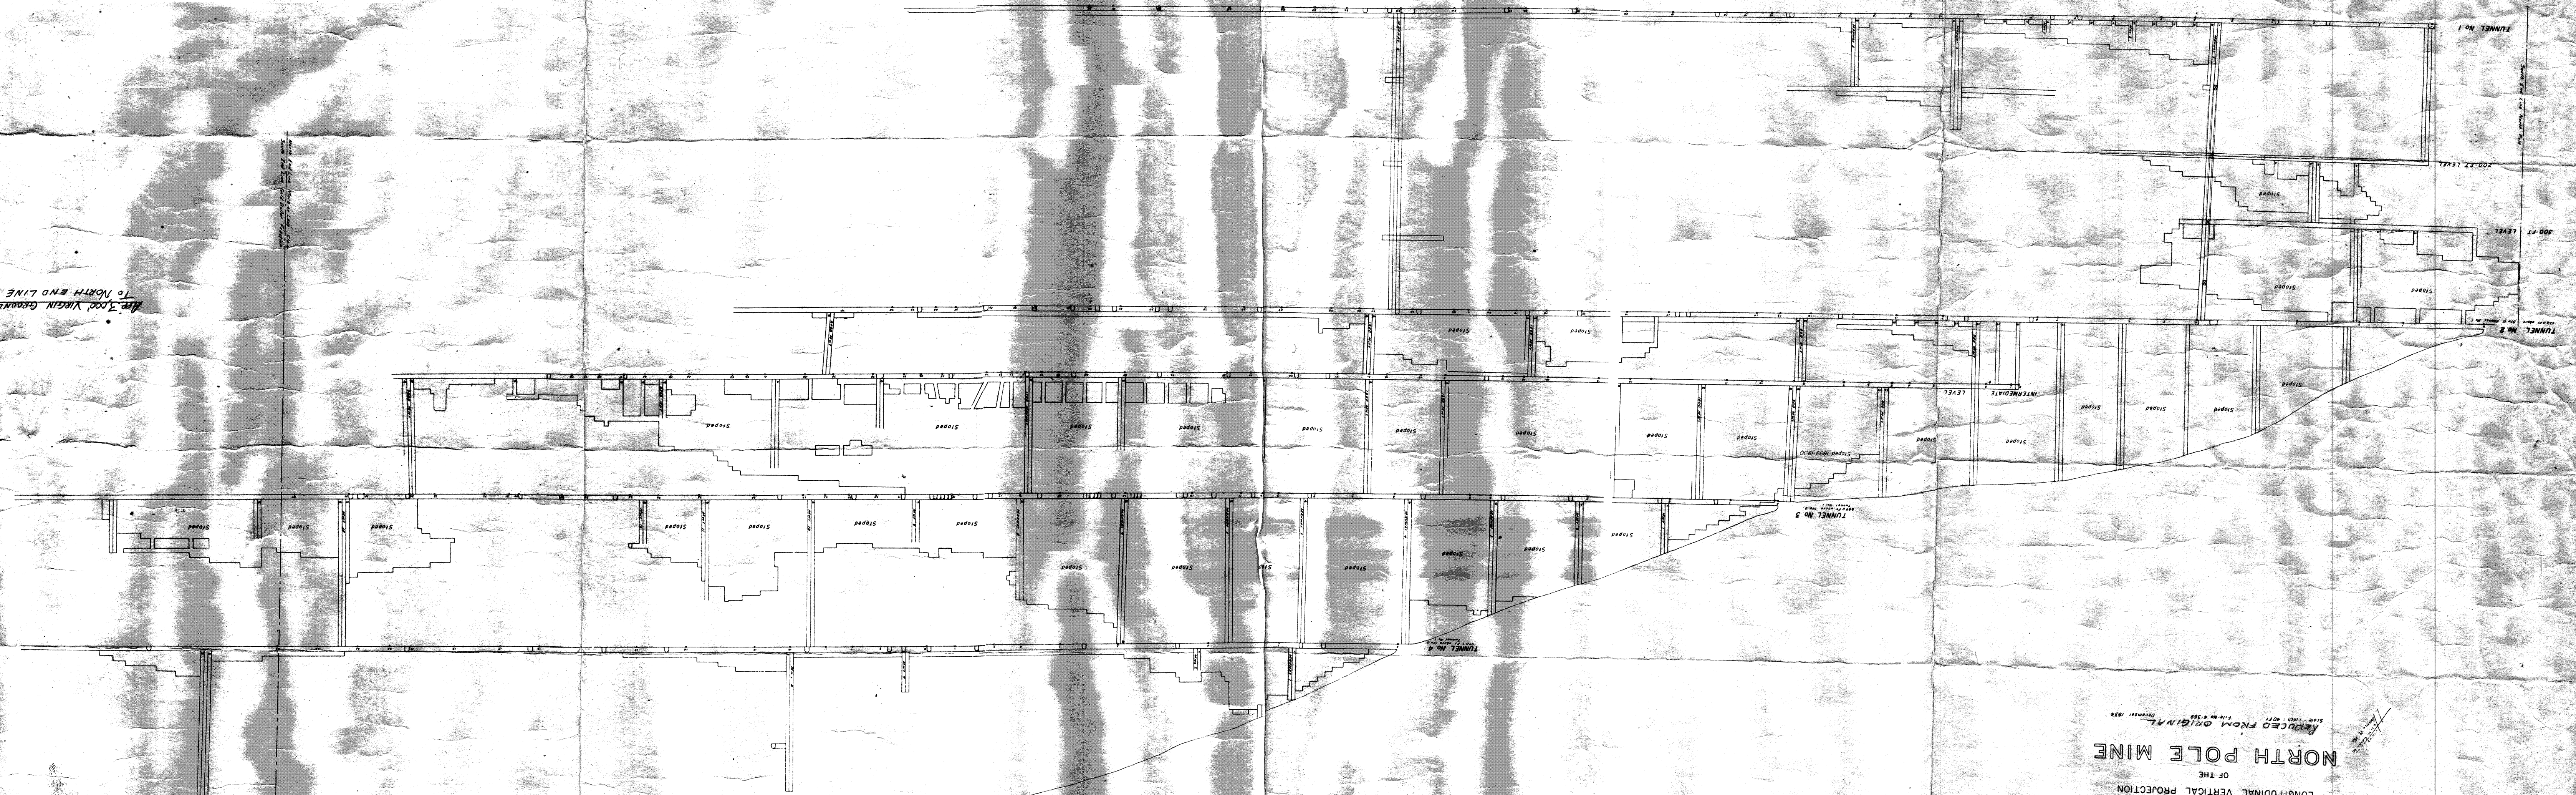

LONGITUDINAL VERTICAL PROJECTION  
OF THE  
NORTH POLE MINE  
REPRODUCED FROM ORIGINAL  
DRAWING NO. 1017

AS SHOWN IN  
SECTION  
TUNNEL NO. 3  
AND NO. 4