

No 500

CROSS-SECTION BAISLEY ELKHORN MINE BAKER COUNTY, OREGON.


SHOWING CROSS-SECTION AT No 2 RAISE WHICH
IS 325 FT. S.W. OF MAIN No 7 CROSS-CUT.
ALSO

CROSS-SECTION AT MAIN SHAFT 540' S.W. OF
RAISE No 2; THIS CROSS-SECTION IS LOOKING
S. 45° W. ALONG STRIKE OF VEIN.

SCALE 1" = 100'

OCTOBER 20TH 1938
BY JOHN ARTHUR

- AT No 2 RAISE
- AT SHAFT

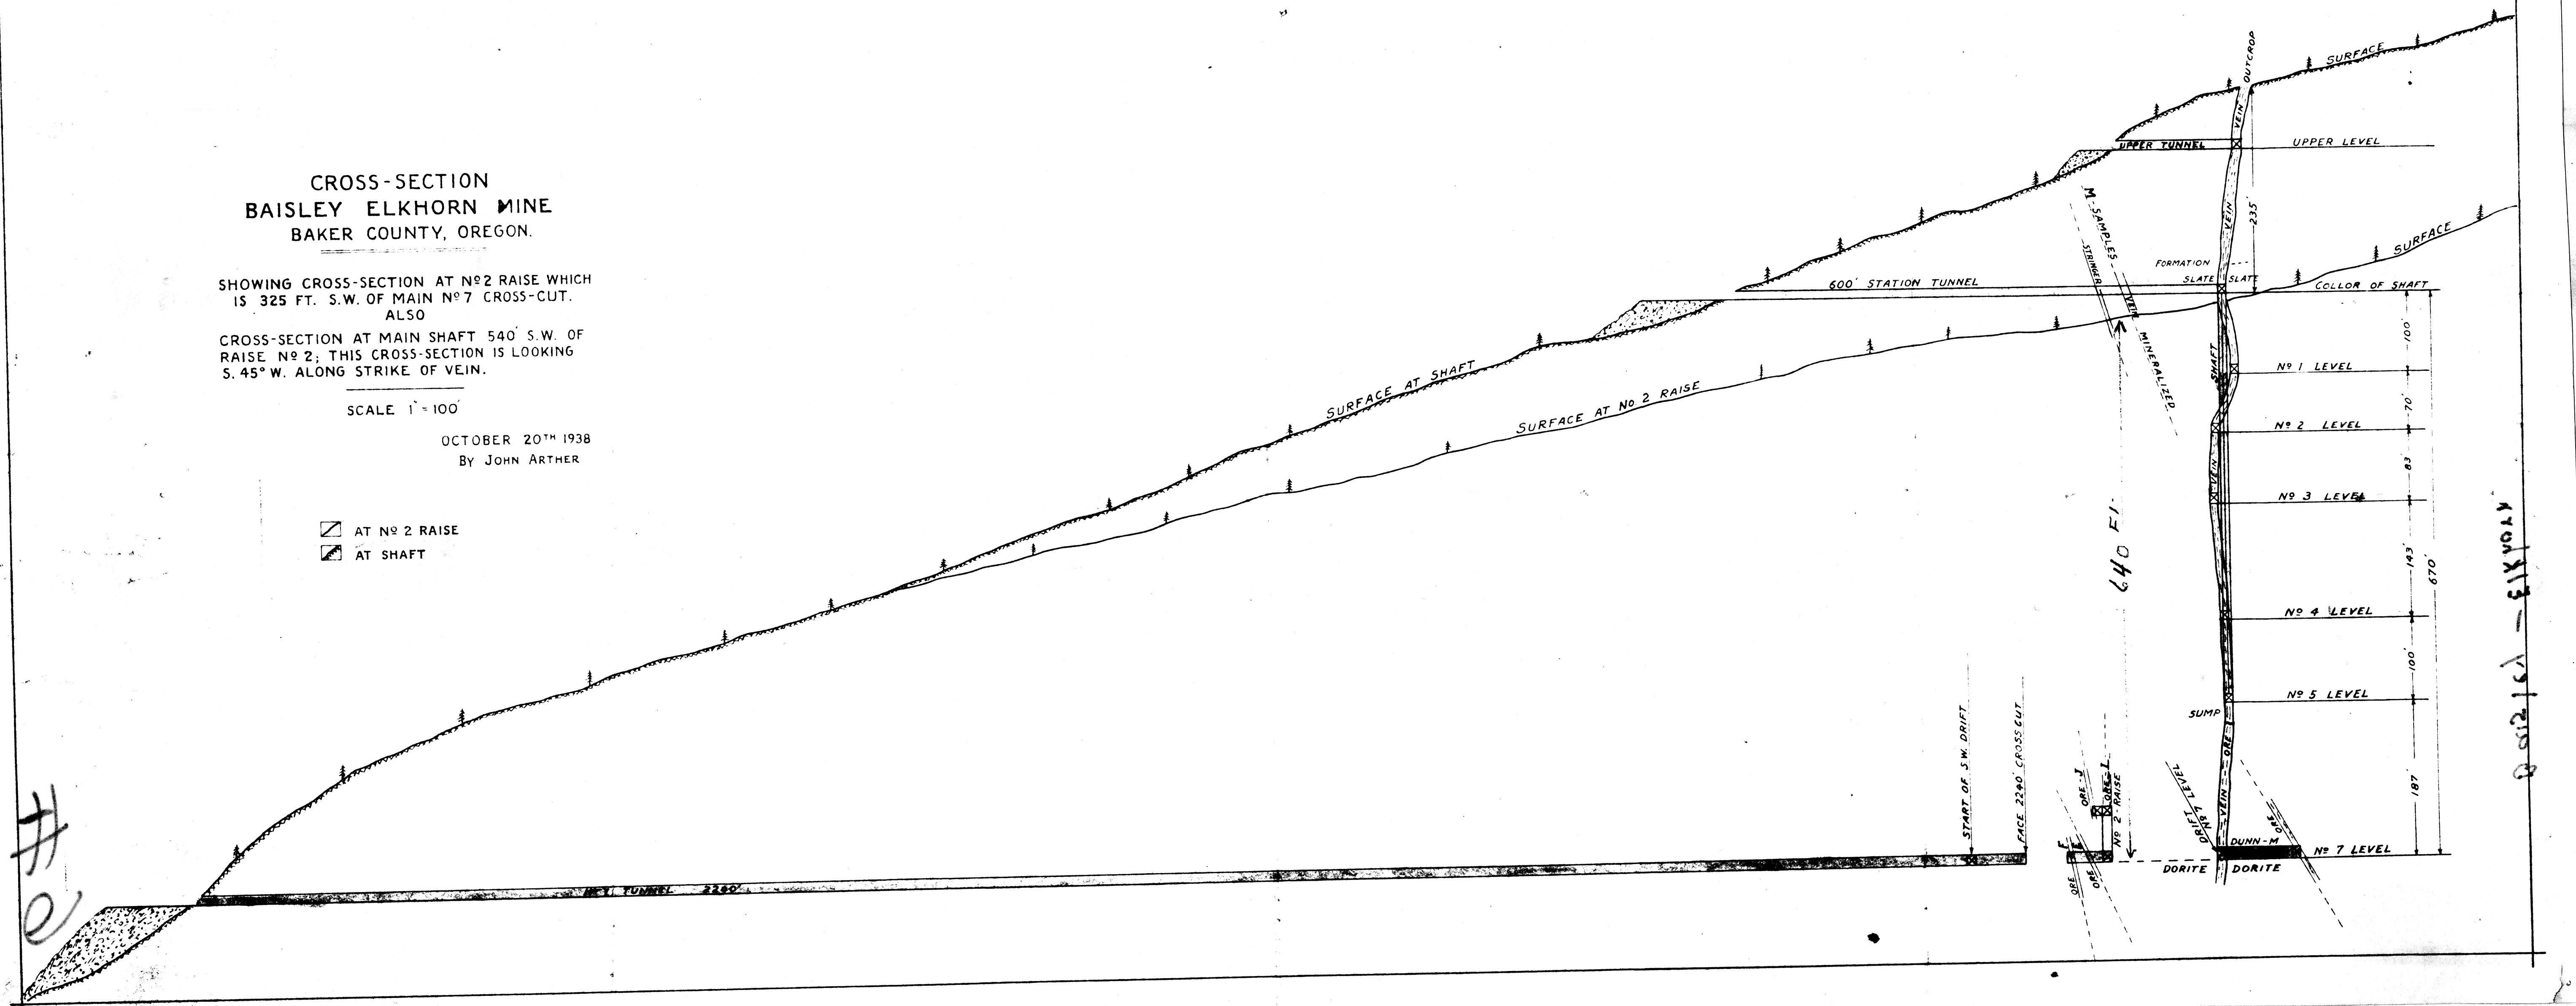

100113 - 191250A

e

AP-1-61