
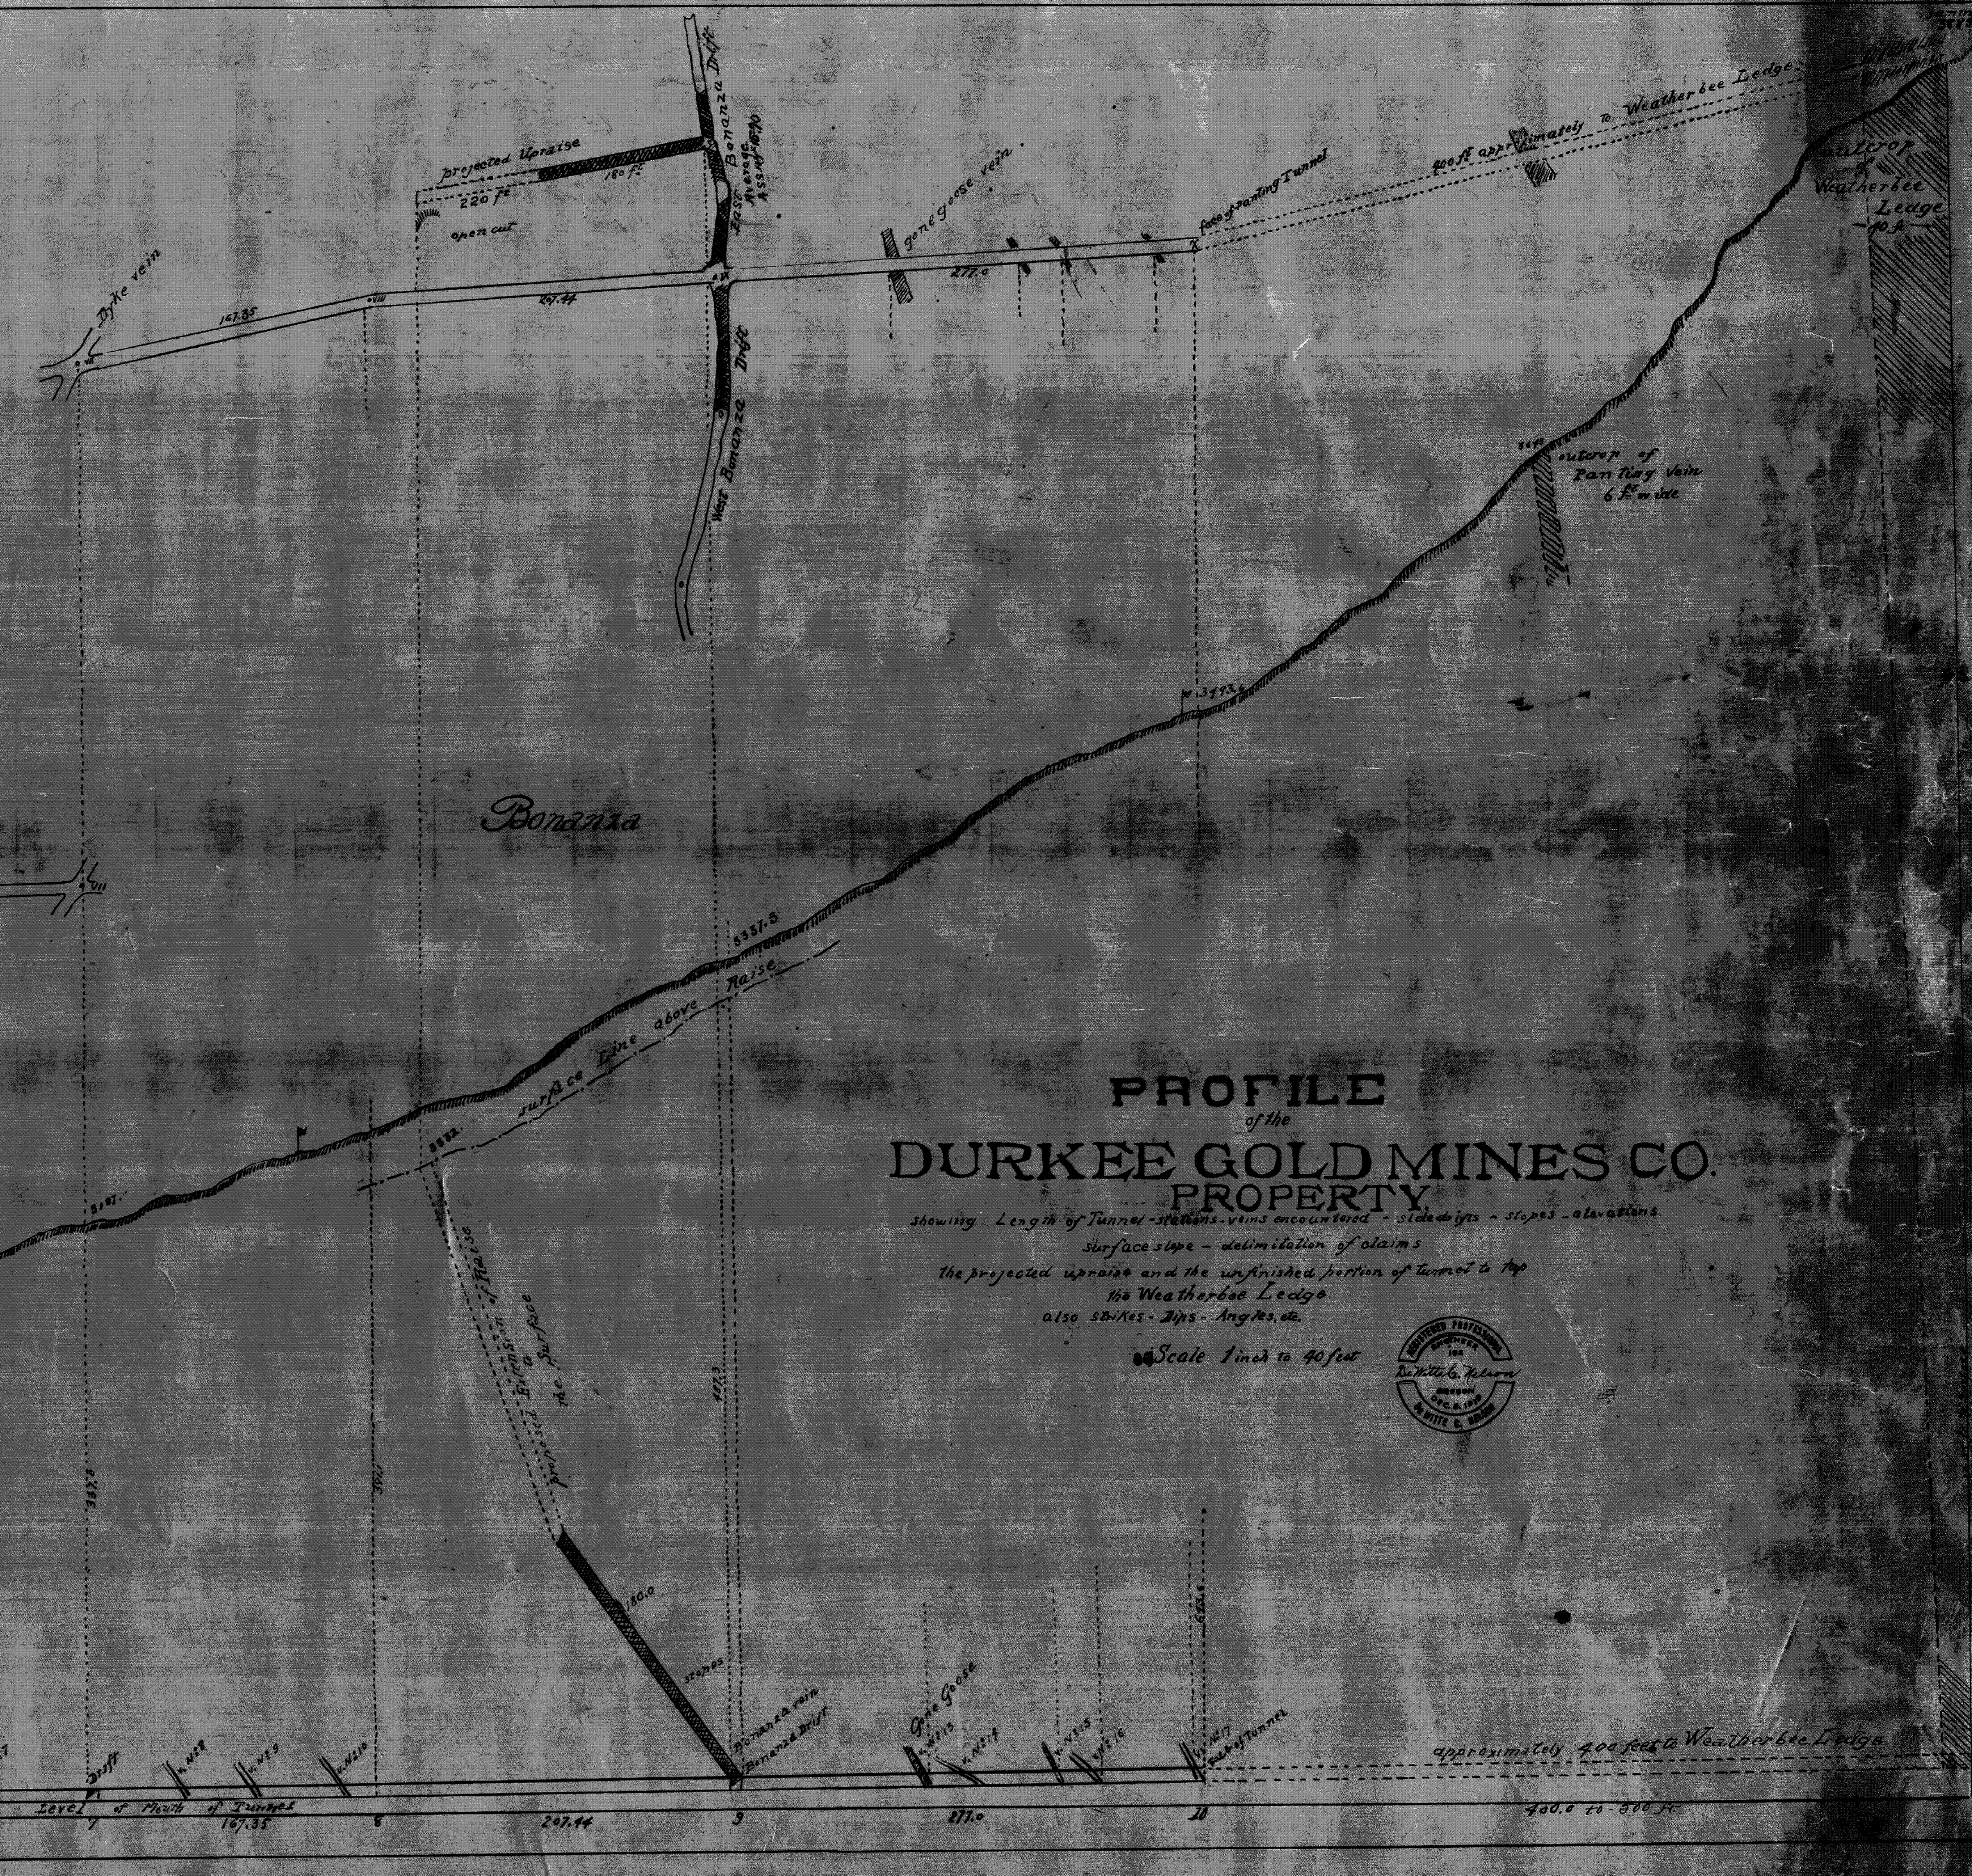


100 ft
 200 ft
 300 ft
 400 ft
 500 ft
 600 ft
 700 ft
 800 ft
 900 ft
 1000 ft

PLAN
 Showing the
 underground workings of the **PANTING TUNNEL**
 and
JUDAS TUNNEL
 with their sidetracks - etc

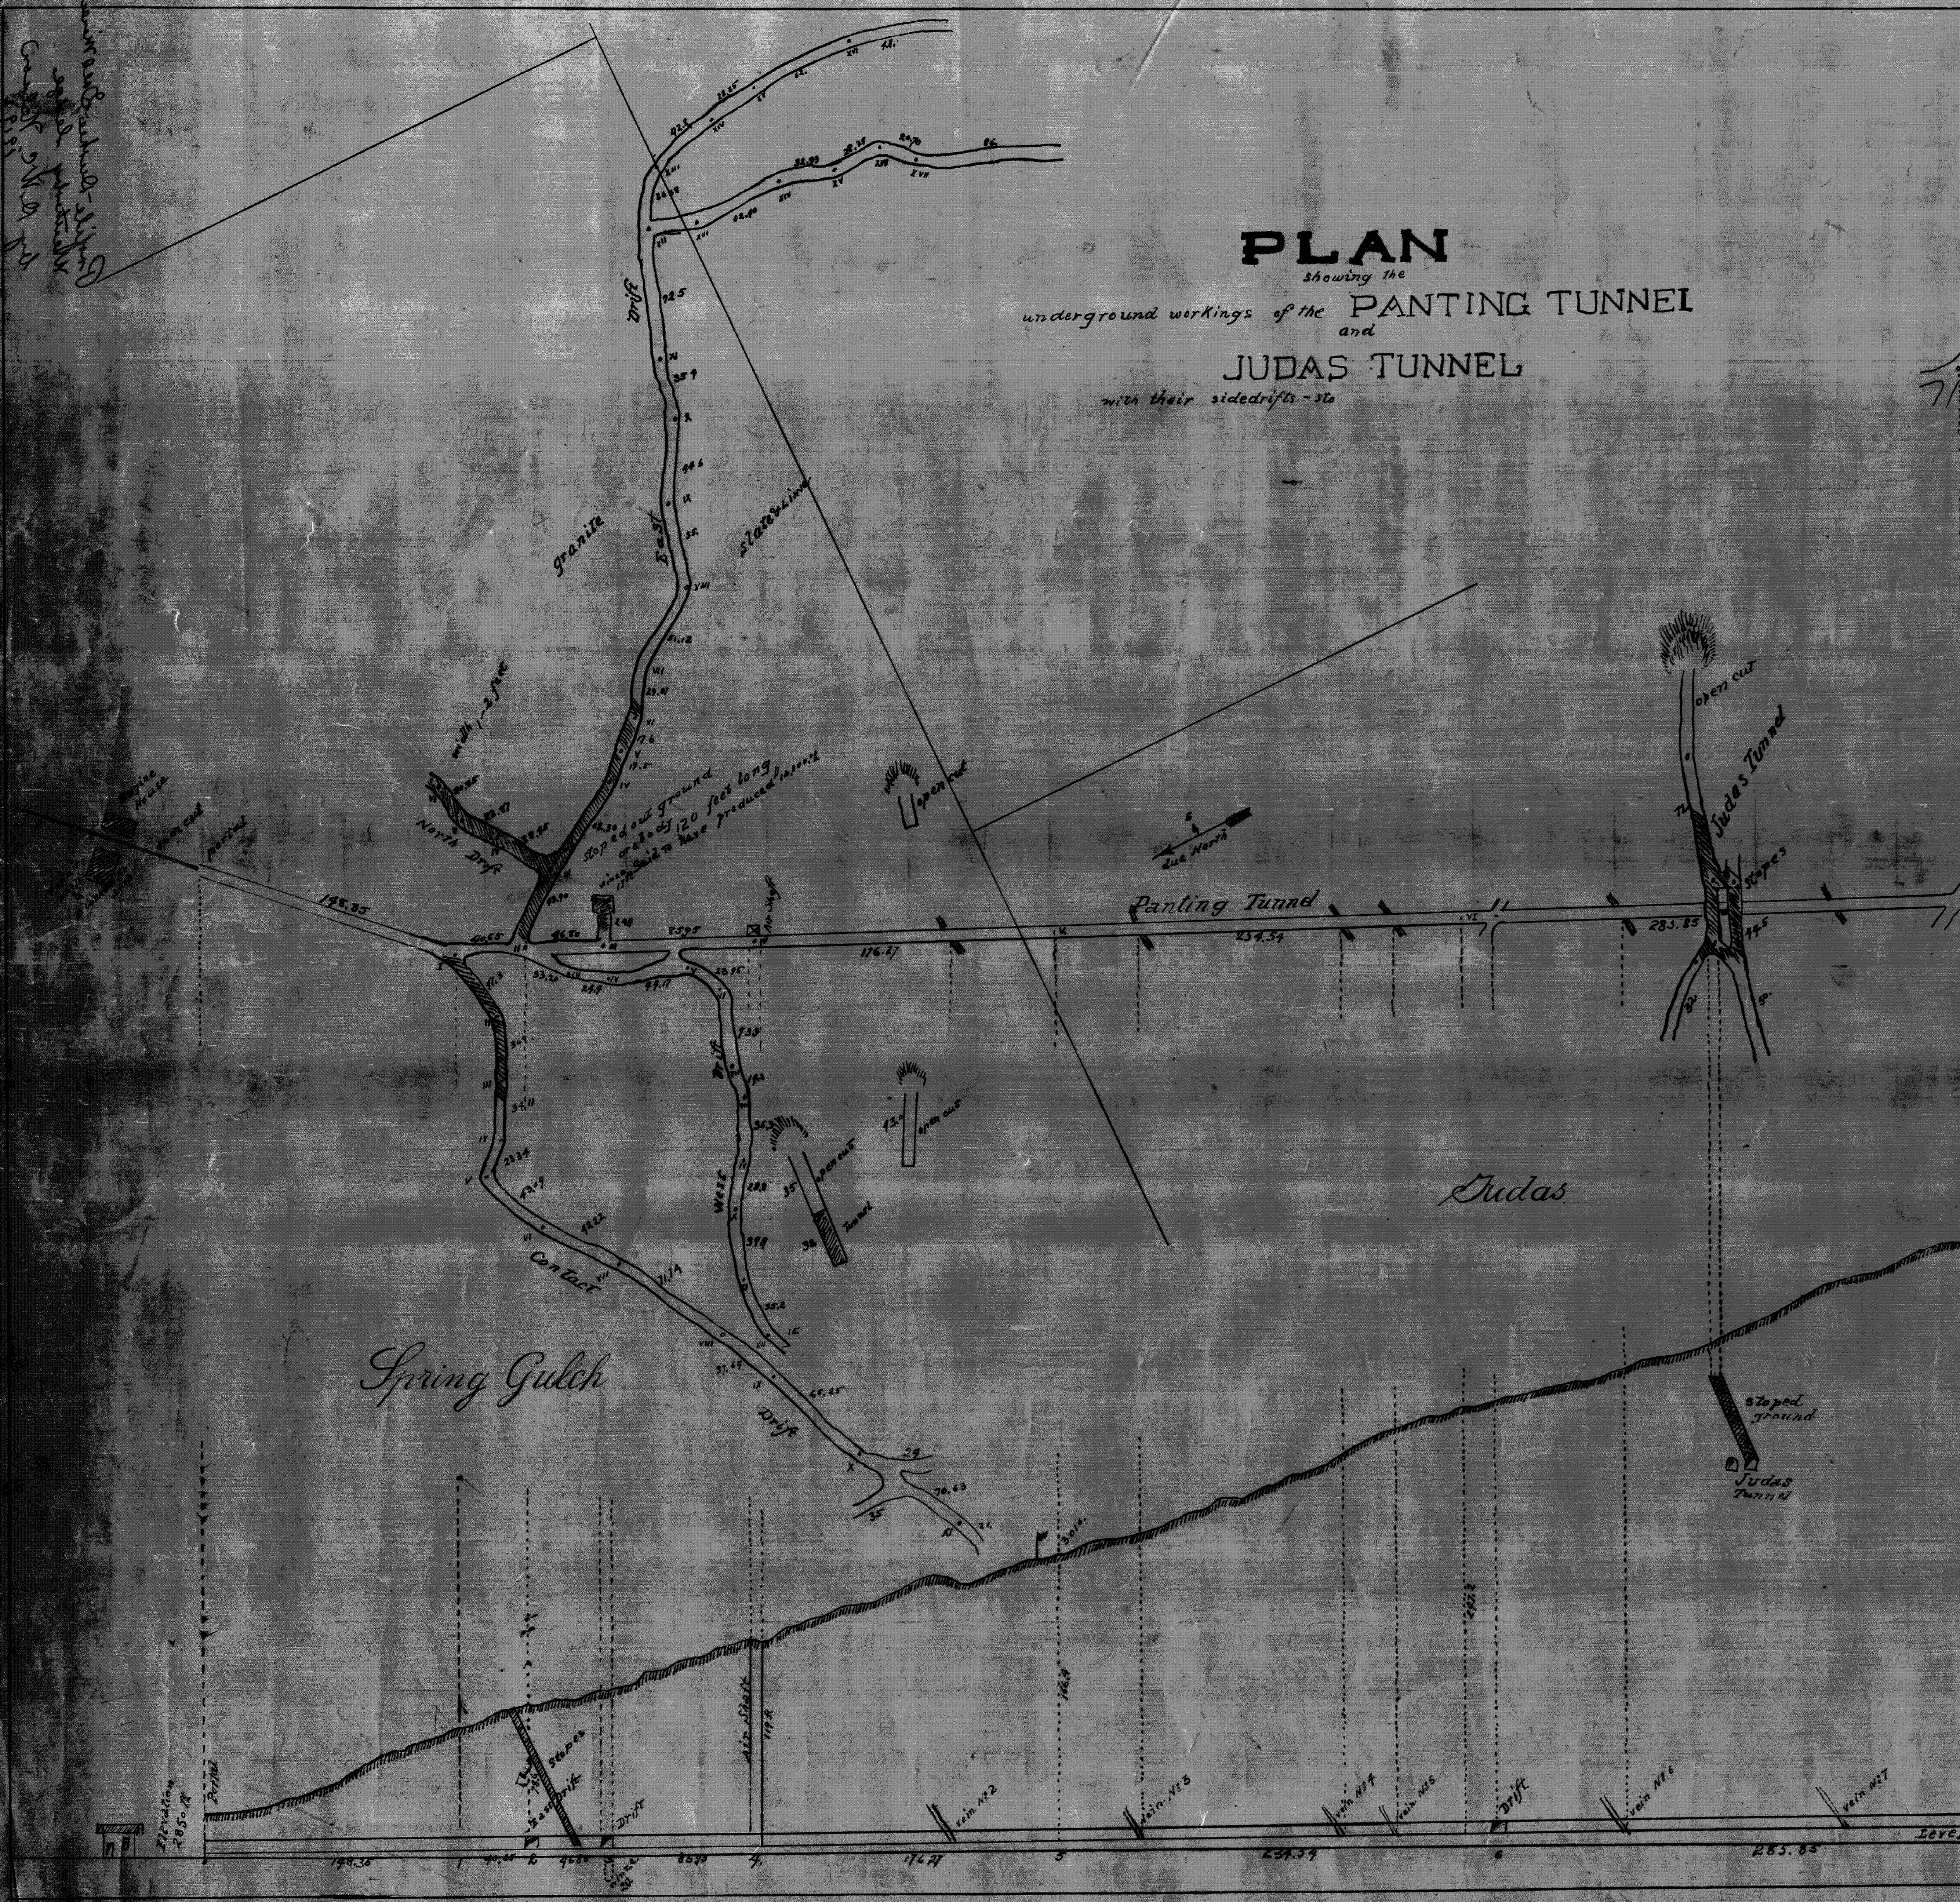

PROFILE
 of the
DURKEE GOLD MINES CO.
PROPERTY

Showing Length of Tunnel - stations - veins encountered - sidetracks - stops - elevations
 Surface slope - delimitation of claims
 the projected upraise and the unfinished portion of tunnel to top
 the Weatherbee Ledge
 also strikes - tips - angles, etc.

Scale 1 inch to 40 feet



approximately 400 feet to Weatherbee Ledge