


MAP NO. 6

PLAN AND LONGITUDINAL SECTION
EXCELSIOR
ABOVE NO. 1 TUNNEL LEVEL
SHOWING
SAMPLING OF UNSTOPPED SECTIONS

RECENT STOPPING ADDED
Scale 1 inch = 40 ft.
Compiled from old maps and
measured in place

By
E.T. Knight
H.P. Porter

1-15-41

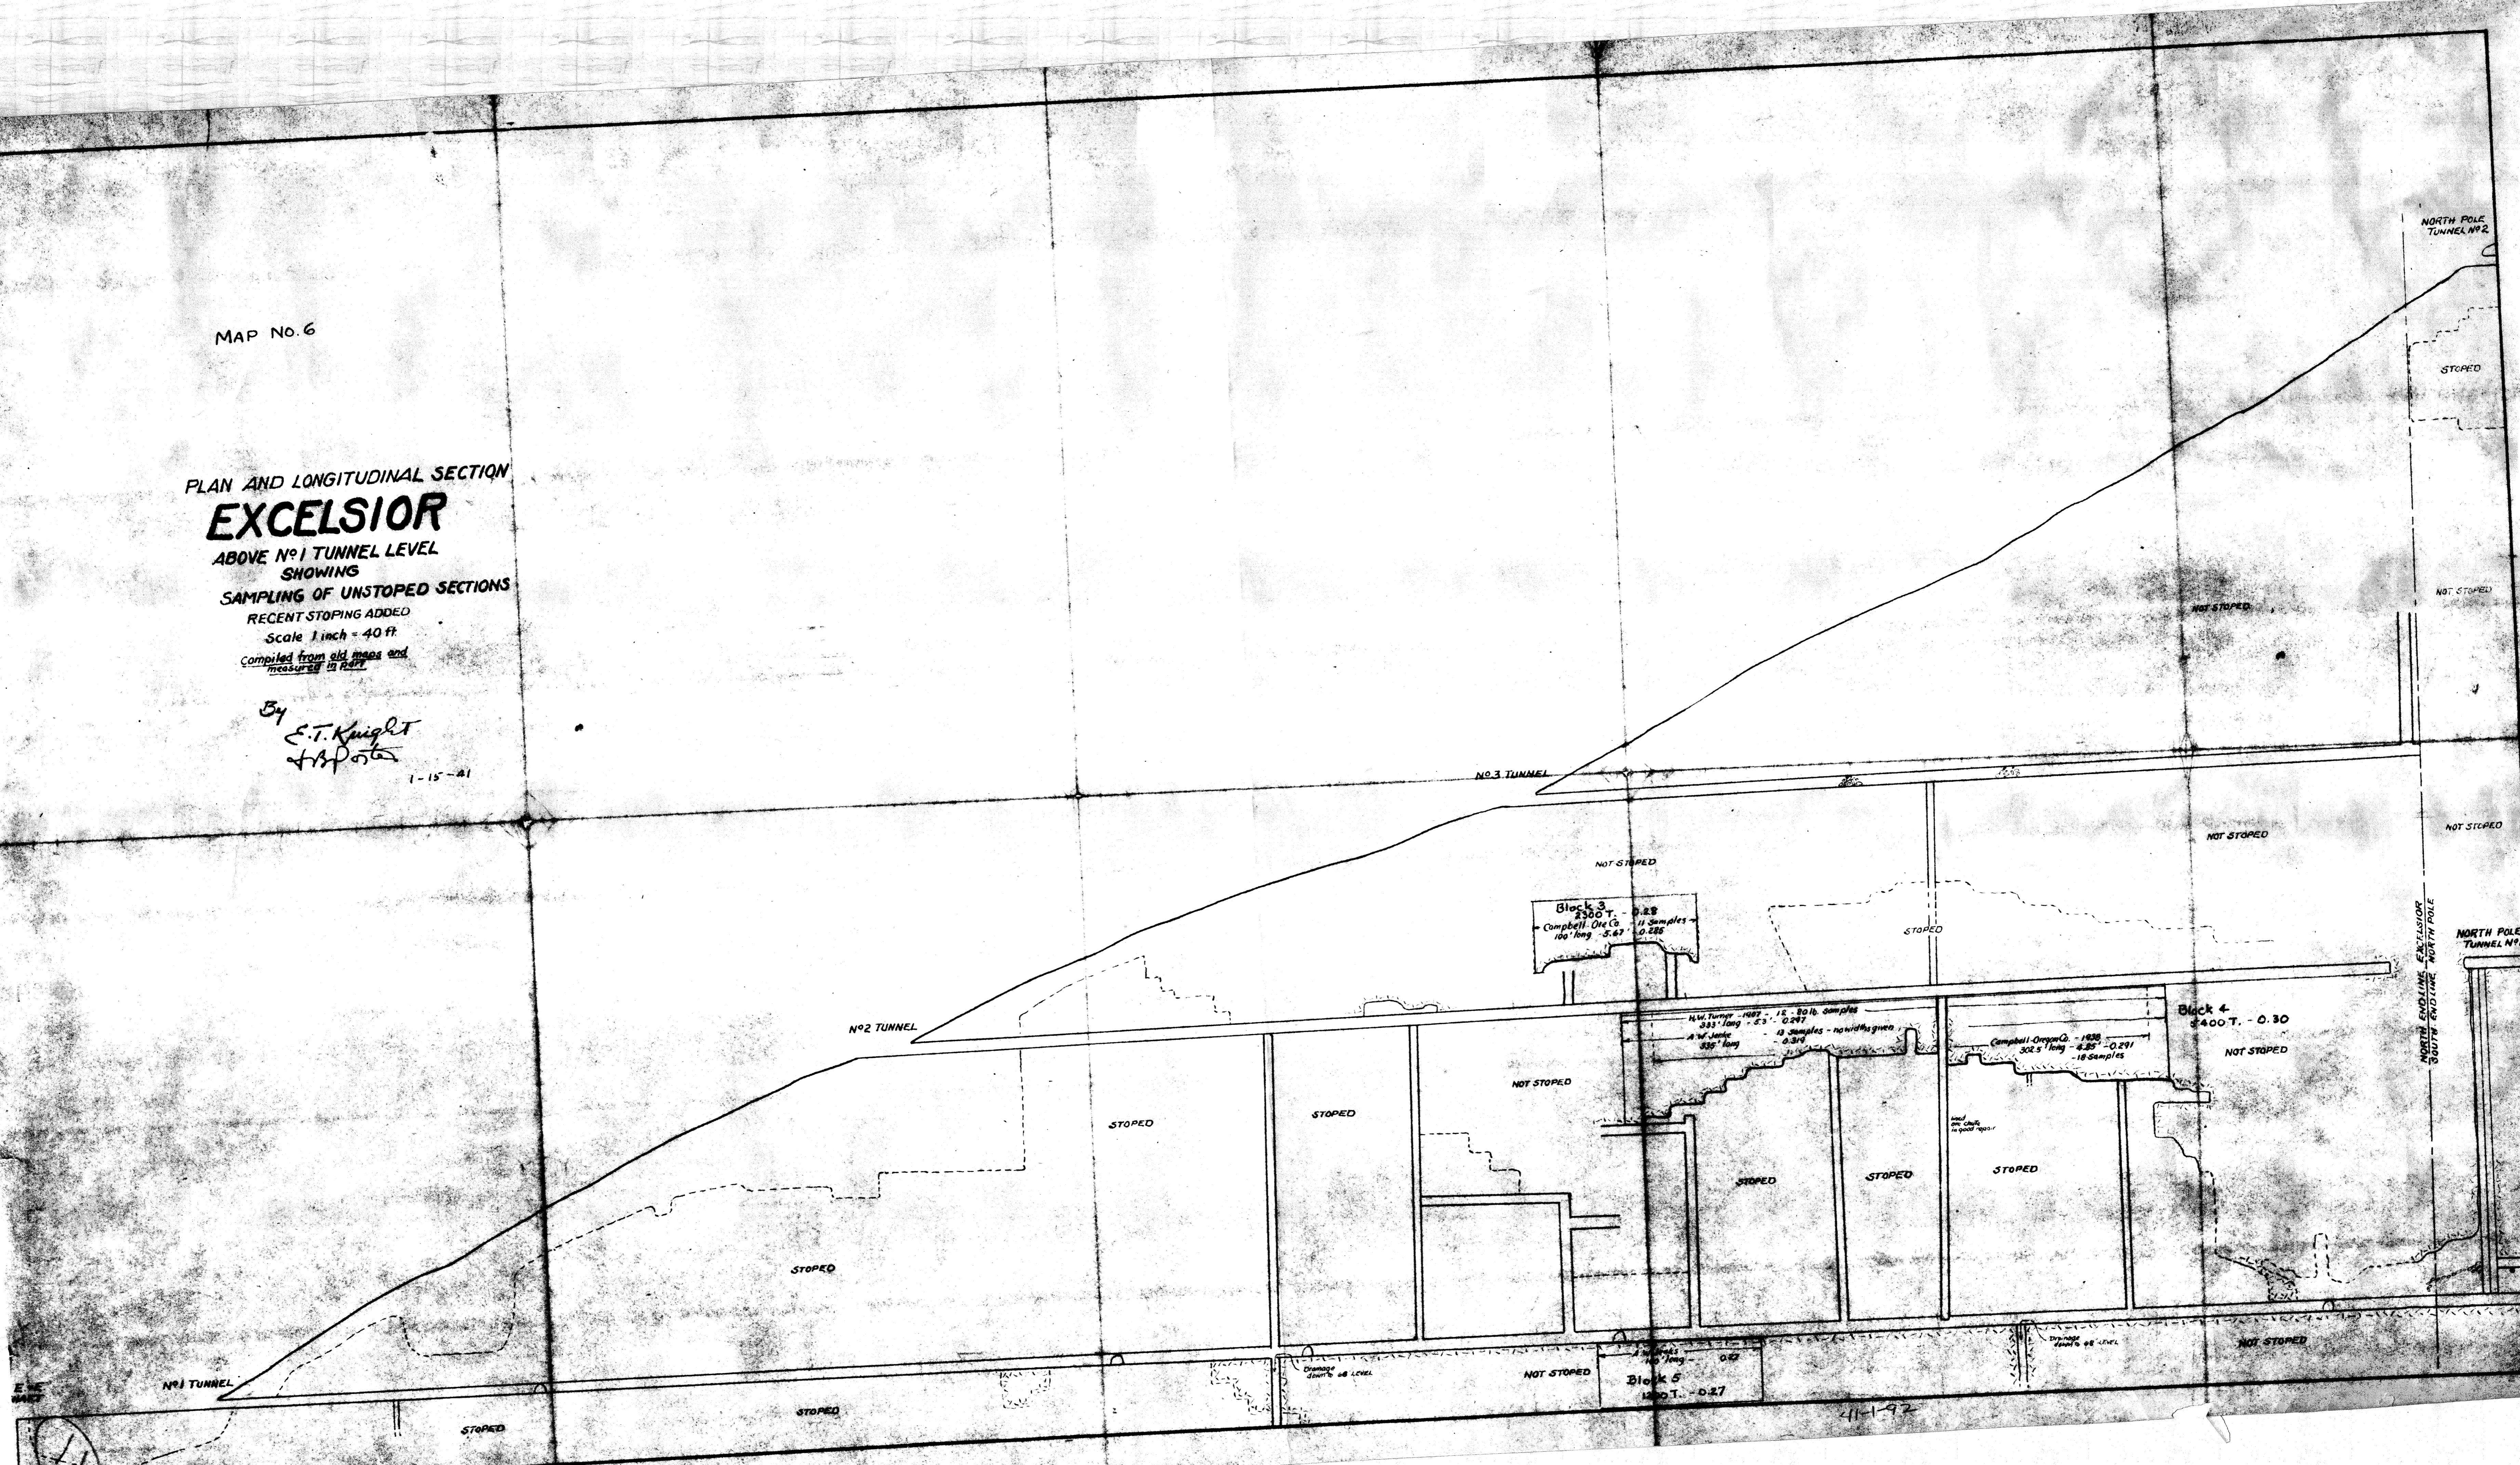

NORTH POLE TUNNEL NO. 2

STOPPED

NOT STOPPED

NOT STOPPED

NOT STOPPED

NORTH END LINE EXCELSIOR SOUTH END LINE NORTH POLE

NORTH POLE TUNNEL NO. 1

NOT STOPPED

Block 3
1300 T. - 0.28
Campbell-Ore Co. - 11 Samples
100' long - 5.47 - 0.255

N.W. Turner - 1887 - 15 - 80 lb. samples
383' long - 0.23 - 0.247
A 1/2' wide
335' long

Campbell-Ore Co. - 1888
302.5' long - 4.85' - 0.291
18 Samples

Block 4
2400 T. - 0.30
NOT STOPPED

Block 5
1200 T. - 0.27

41-1-92