


WHITE SWAN GOLD, Inc.

WHITE SWAN GOLD, Inc.
BAKER, OREGON
SECTIONAL VIEW
of the
UNDERGROUND WORK
in the
WHITE SWAN MINE

Drawn by []
Checked by []
Scale 1" = 30'

Note: Data compiled from personal surveys of the Summerville mines, Ft. Hancock area
and from old maps drawn during previous operations.

Date	Drawn	Traced by	Checked by	Scale
1937	1937	1937	1937	1" = 30'

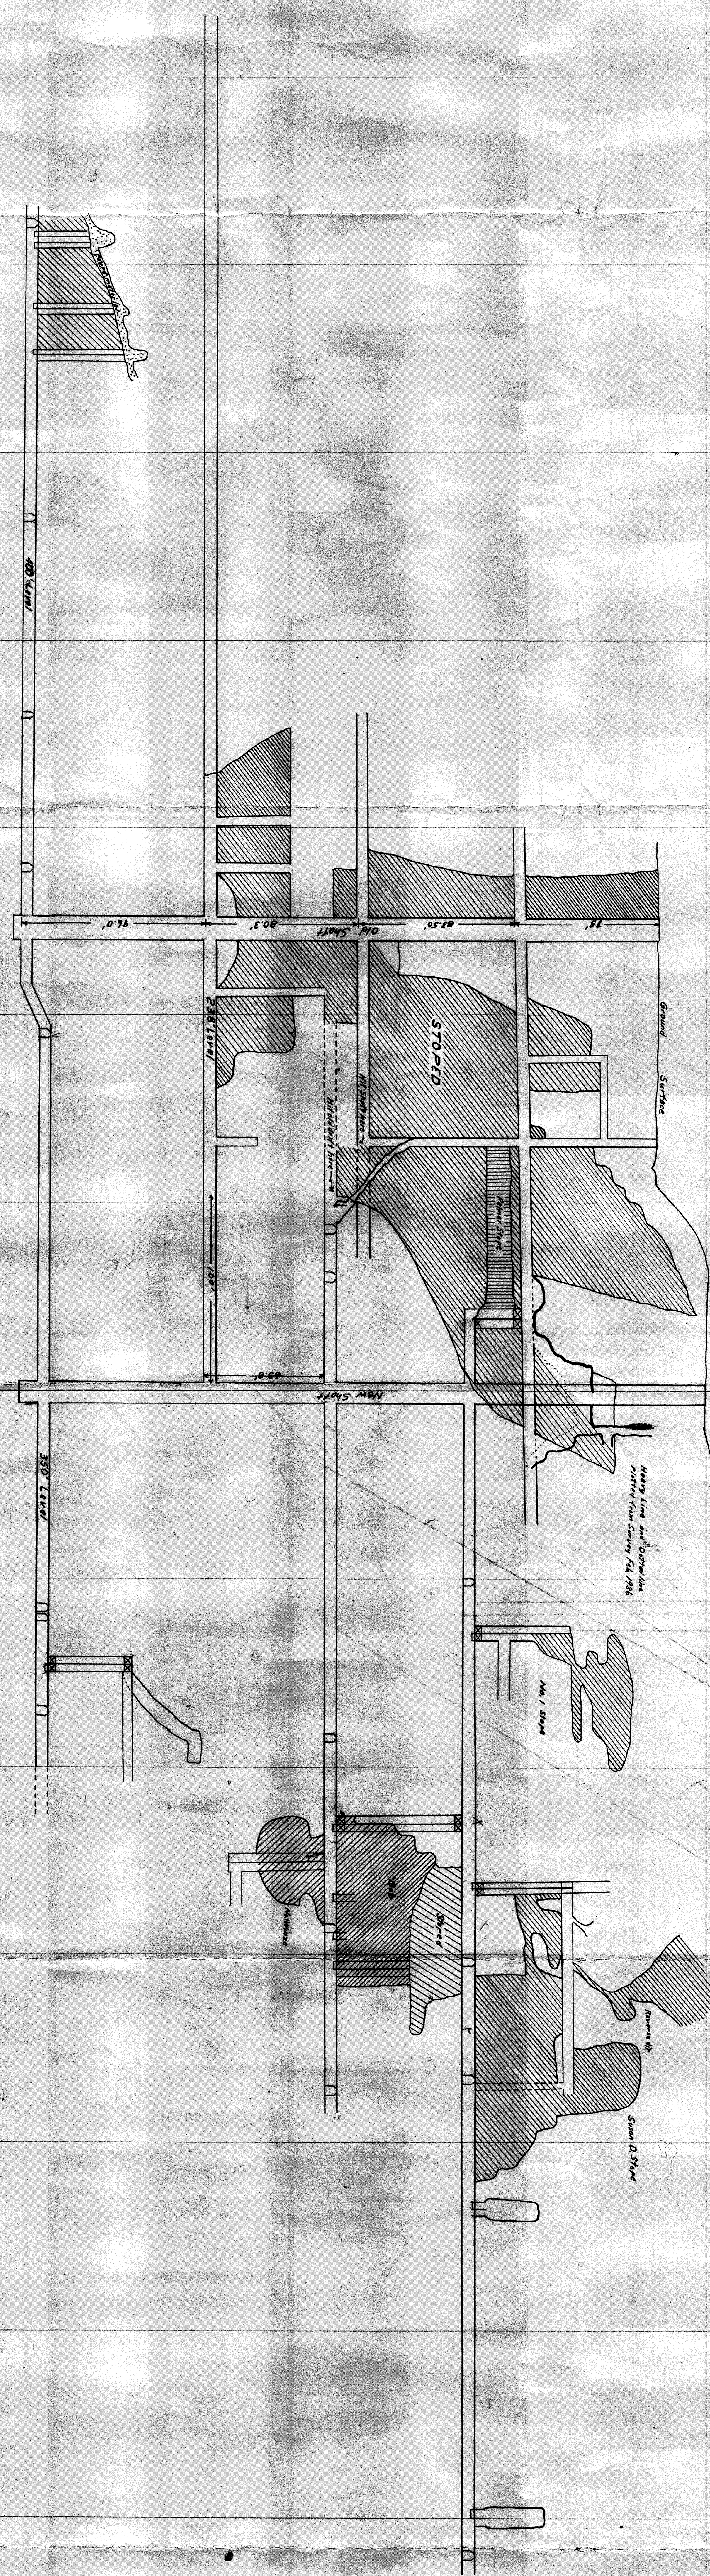

Sketched from Mining News

Approximate Size of Mine

Sketched from Butler's Report No.

North Shaft